




PROJECT NO: 8800-00-70	HWY: CTH K	COUNTY: WASHBURN	PLAN AND PROFILE: CTH K	SHEET	E
------------------------	------------	------------------	-------------------------	-------	----------

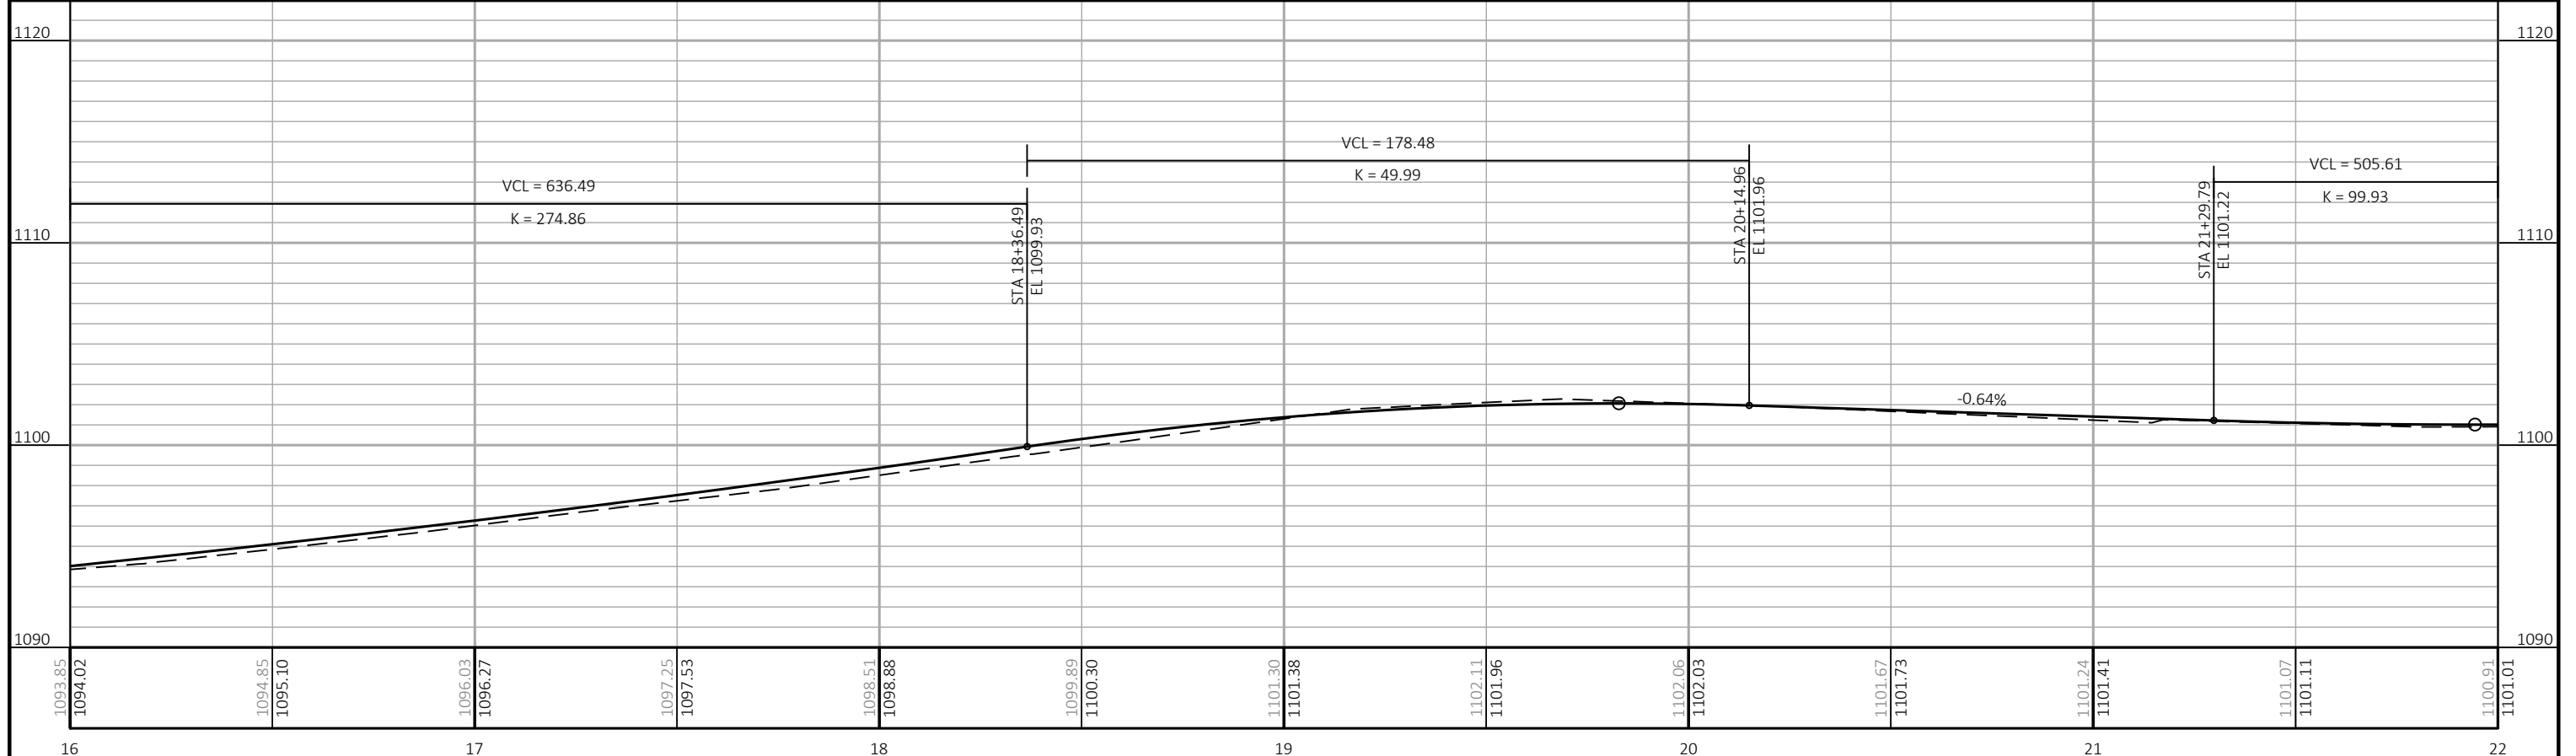



PROJECT NO: 8800-00-70	HWY: CTH K	COUNTY: WASHBURN	PLAN AND PROFILE: CTH K	SHEET	E
------------------------	------------	------------------	-------------------------	-------	----------




PROJECT NO: 8800-00-70	HWY: CTH K	COUNTY: WASHBURN	PLAN AND PROFILE: CTH K	SHEET	E
------------------------	------------	------------------	-------------------------	-------	----------

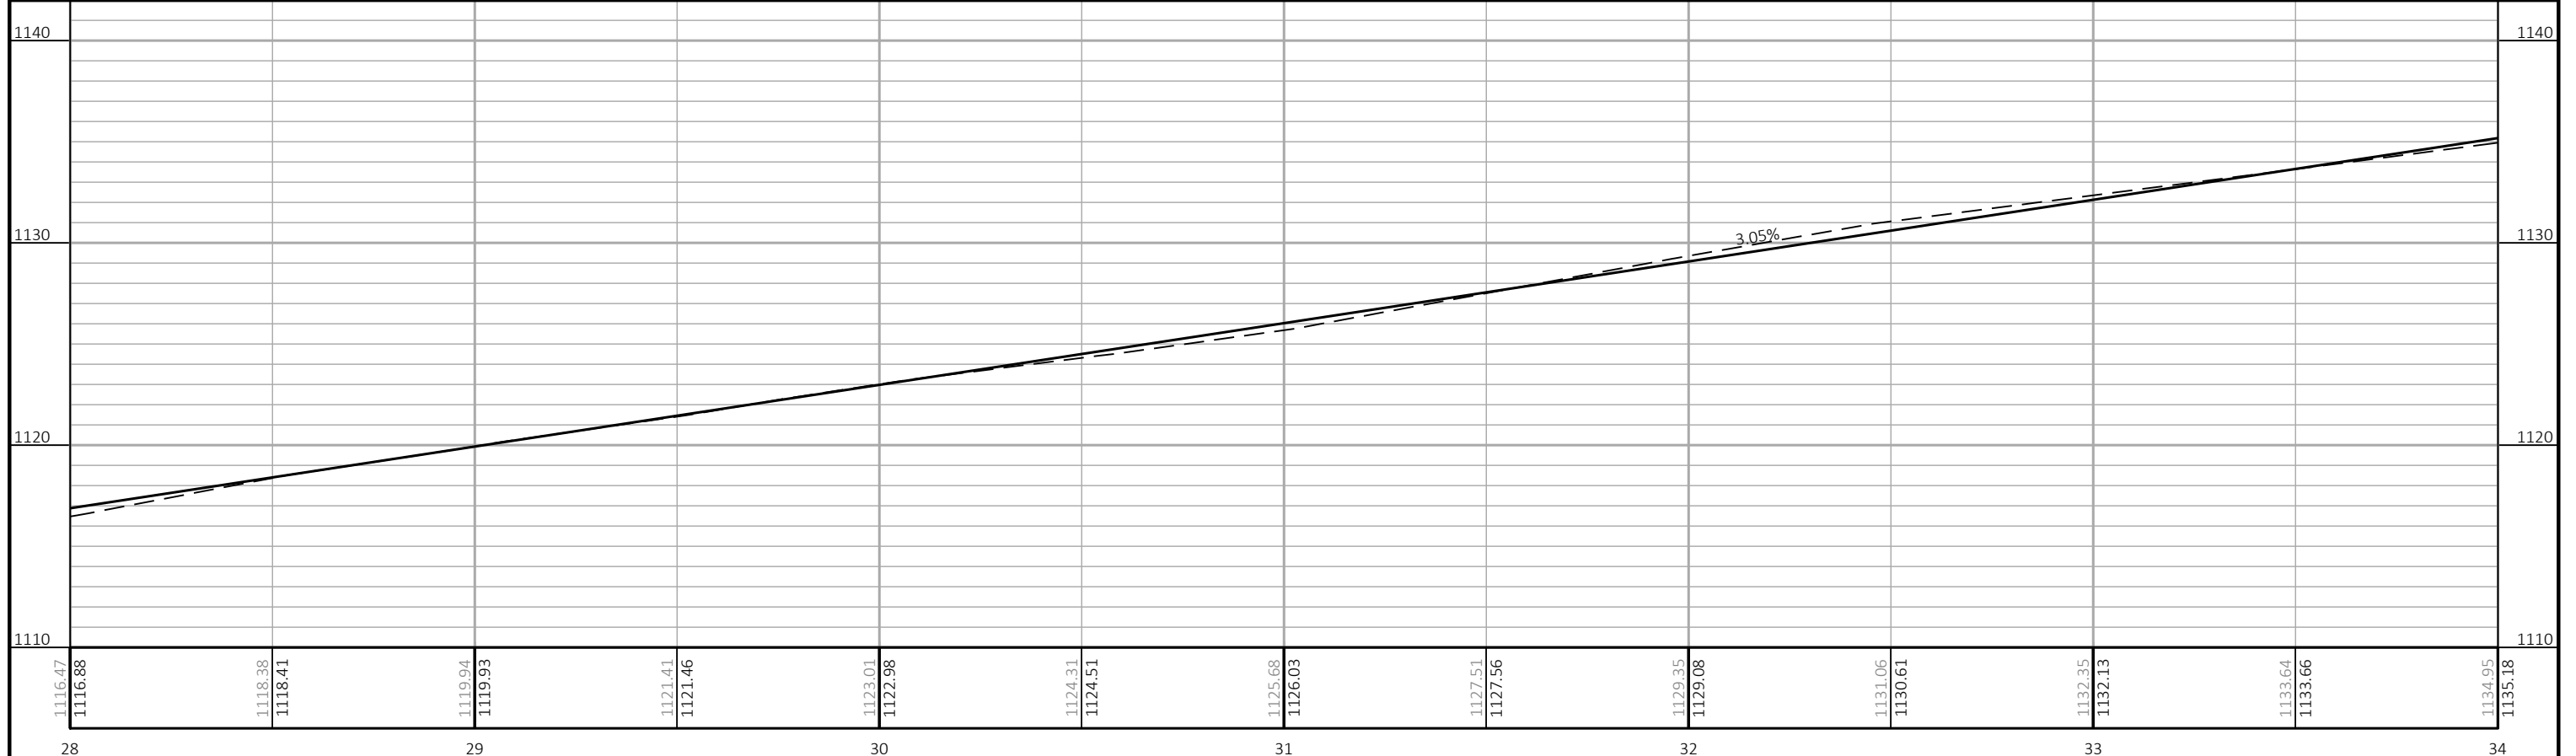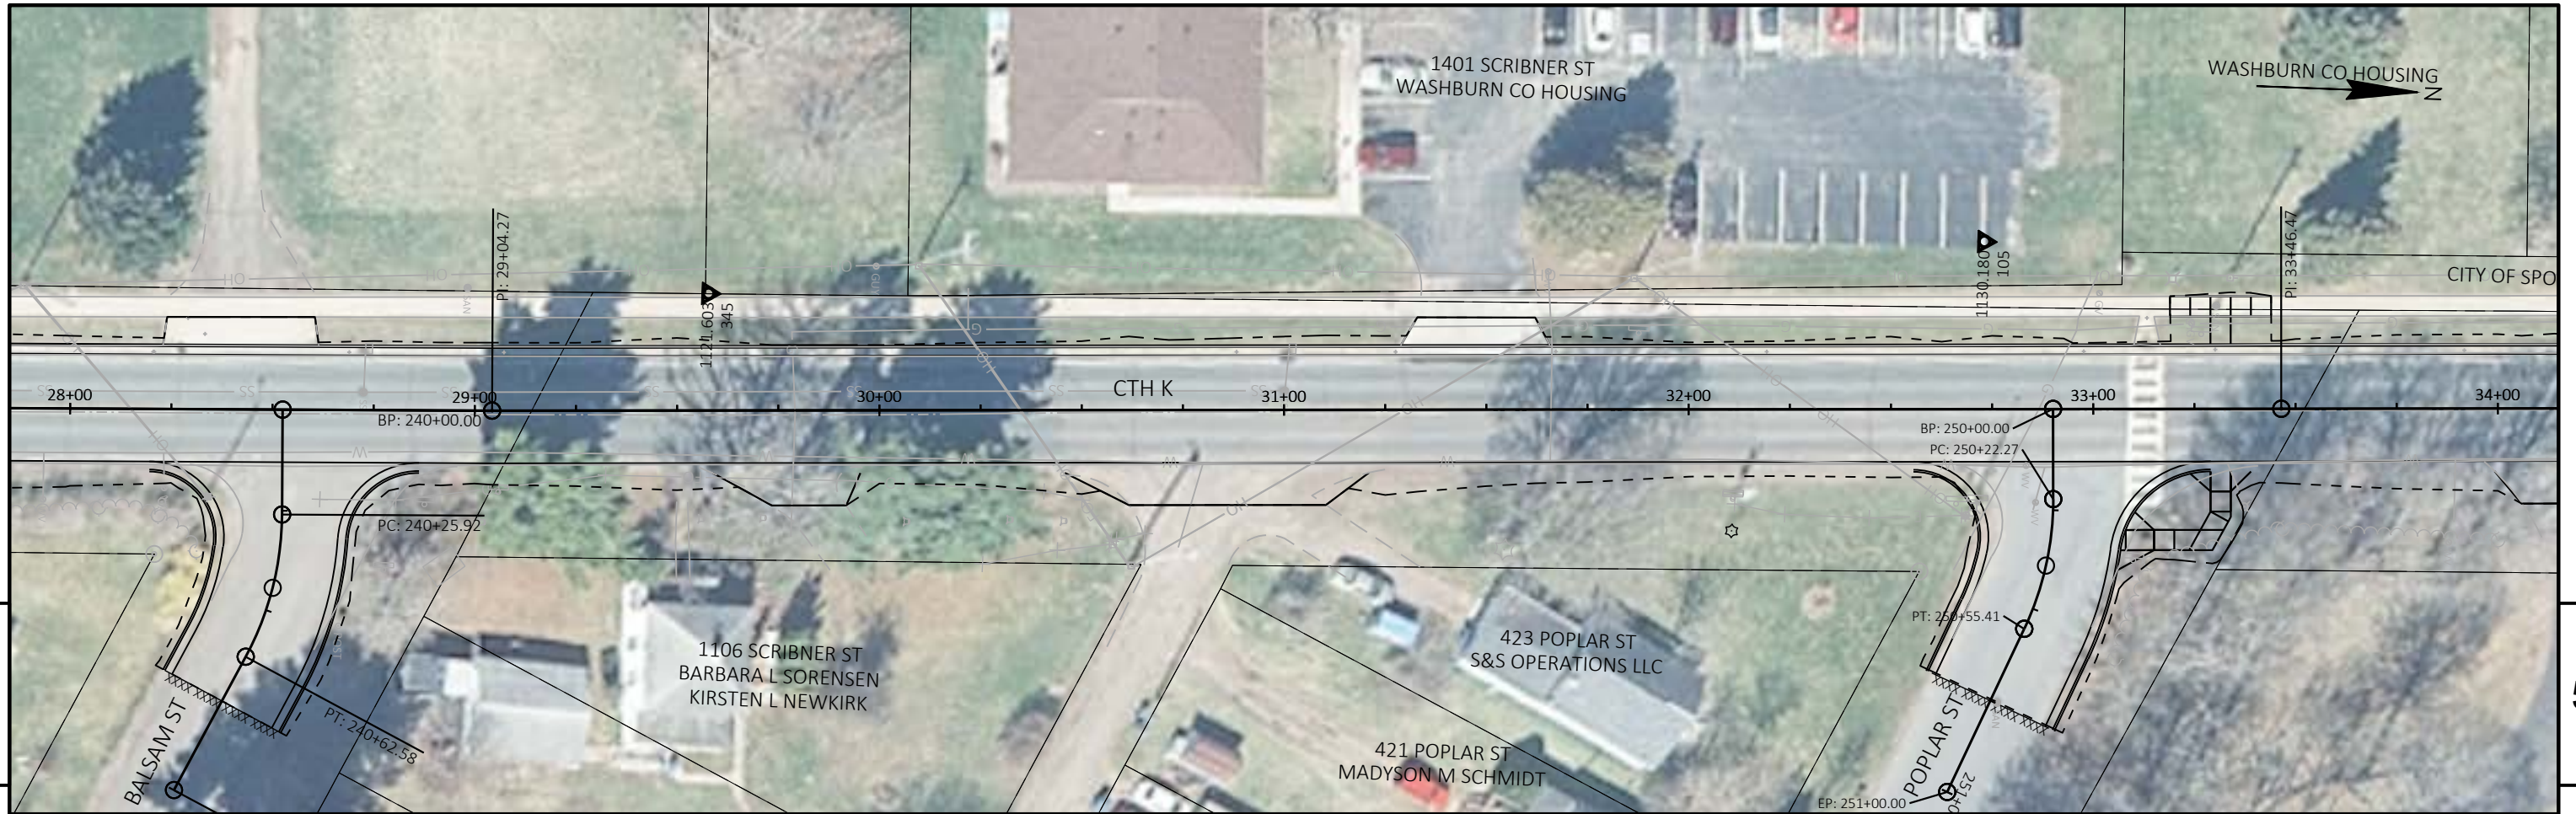


PROJECT NO: 8800-00-70	HWY: CTH K	COUNTY: WASHBURN	PLAN AND PROFILE: CTH K	SHEET E
------------------------	------------	------------------	-------------------------	---------

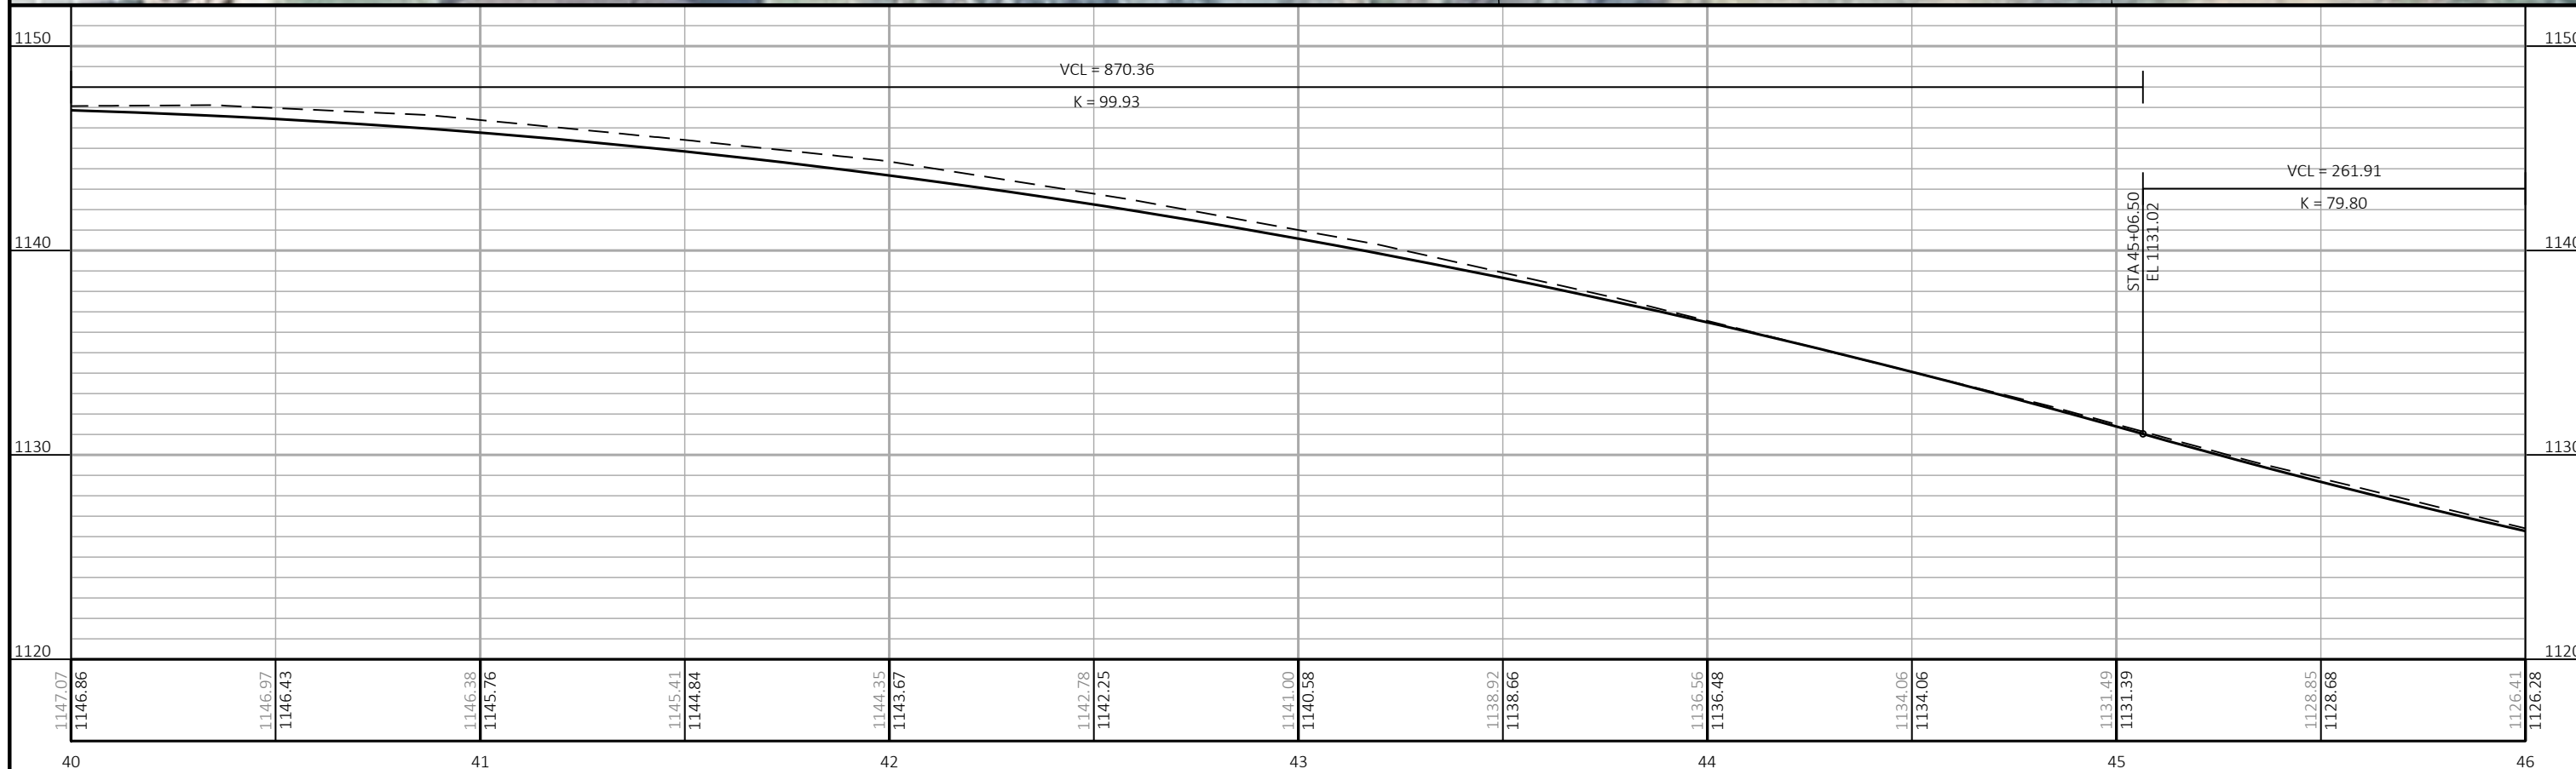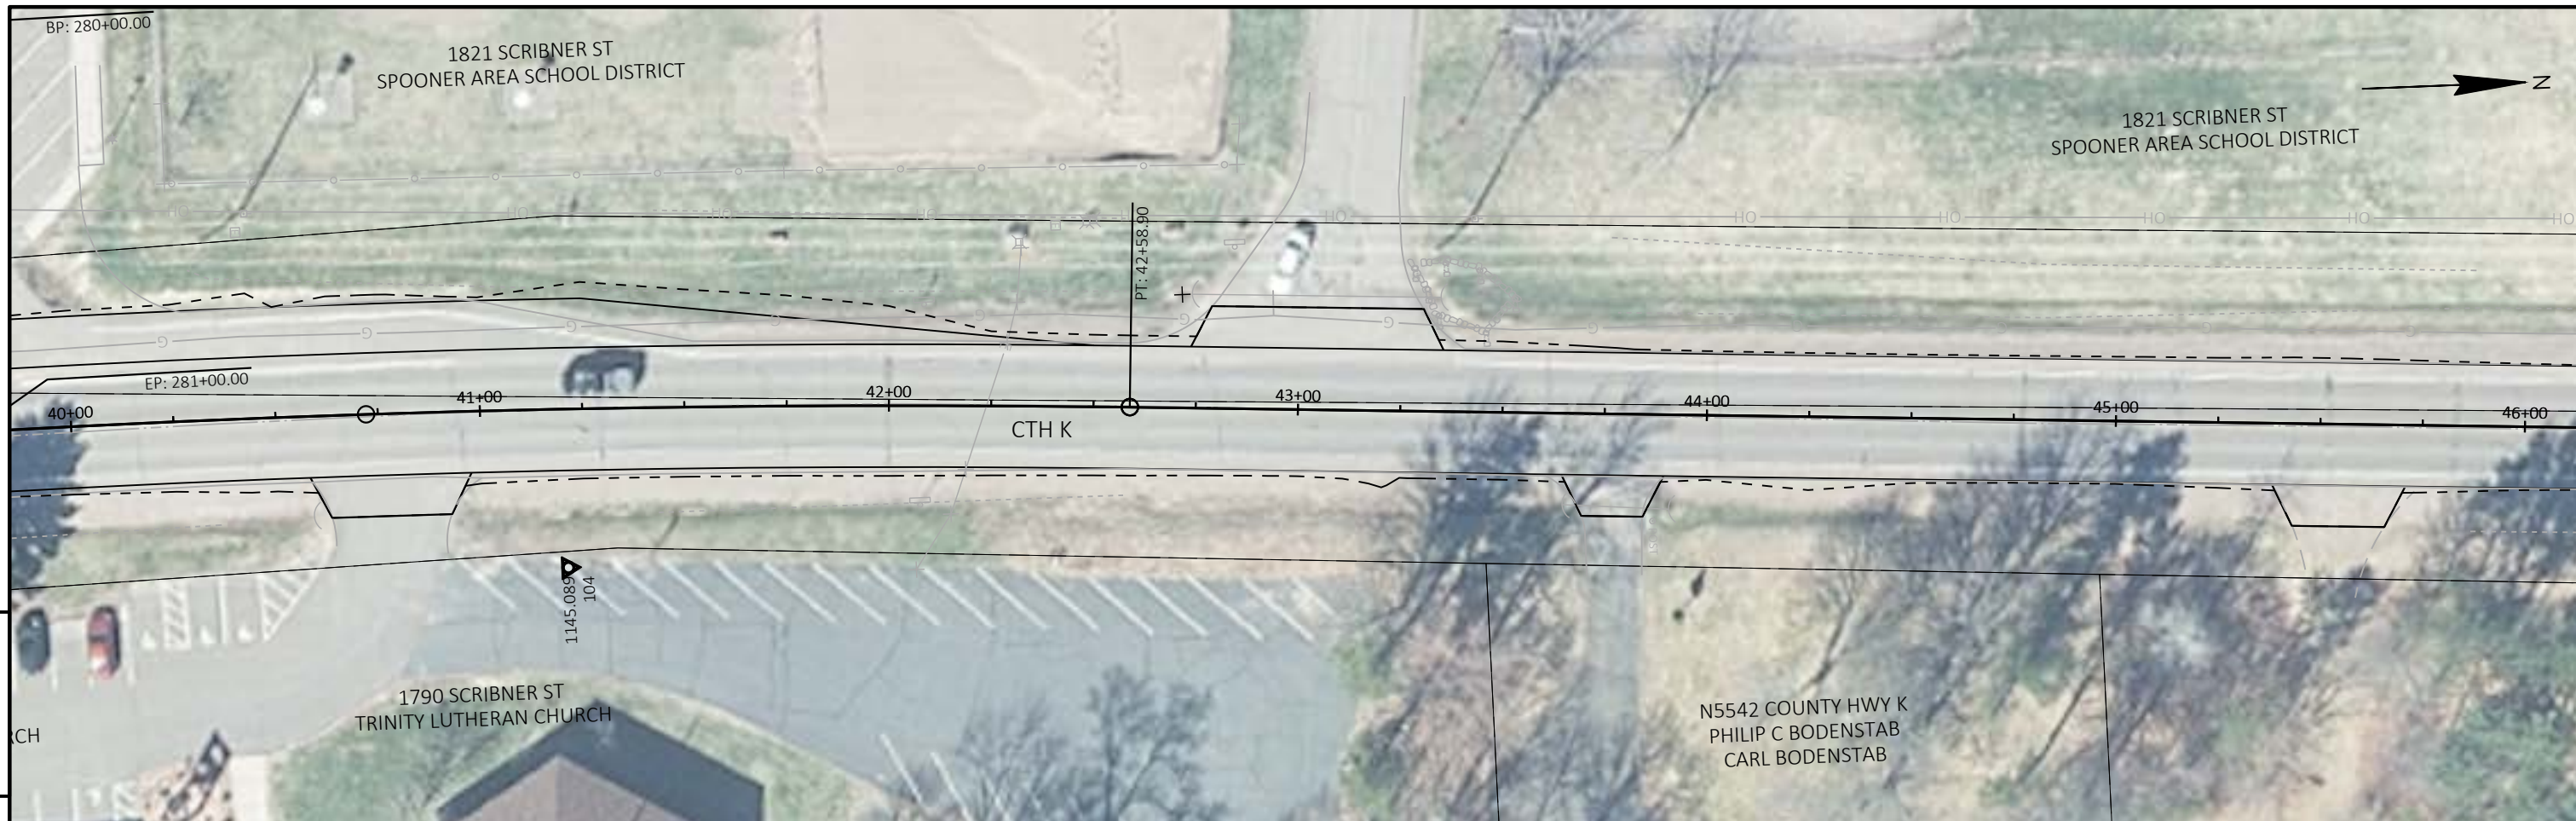



PROJECT NO: 8800-00-70	HWY: CTH K	COUNTY: WASHBURN	PLAN AND PROFILE: CTH K	SHEET	E
------------------------	------------	------------------	-------------------------	-------	----------

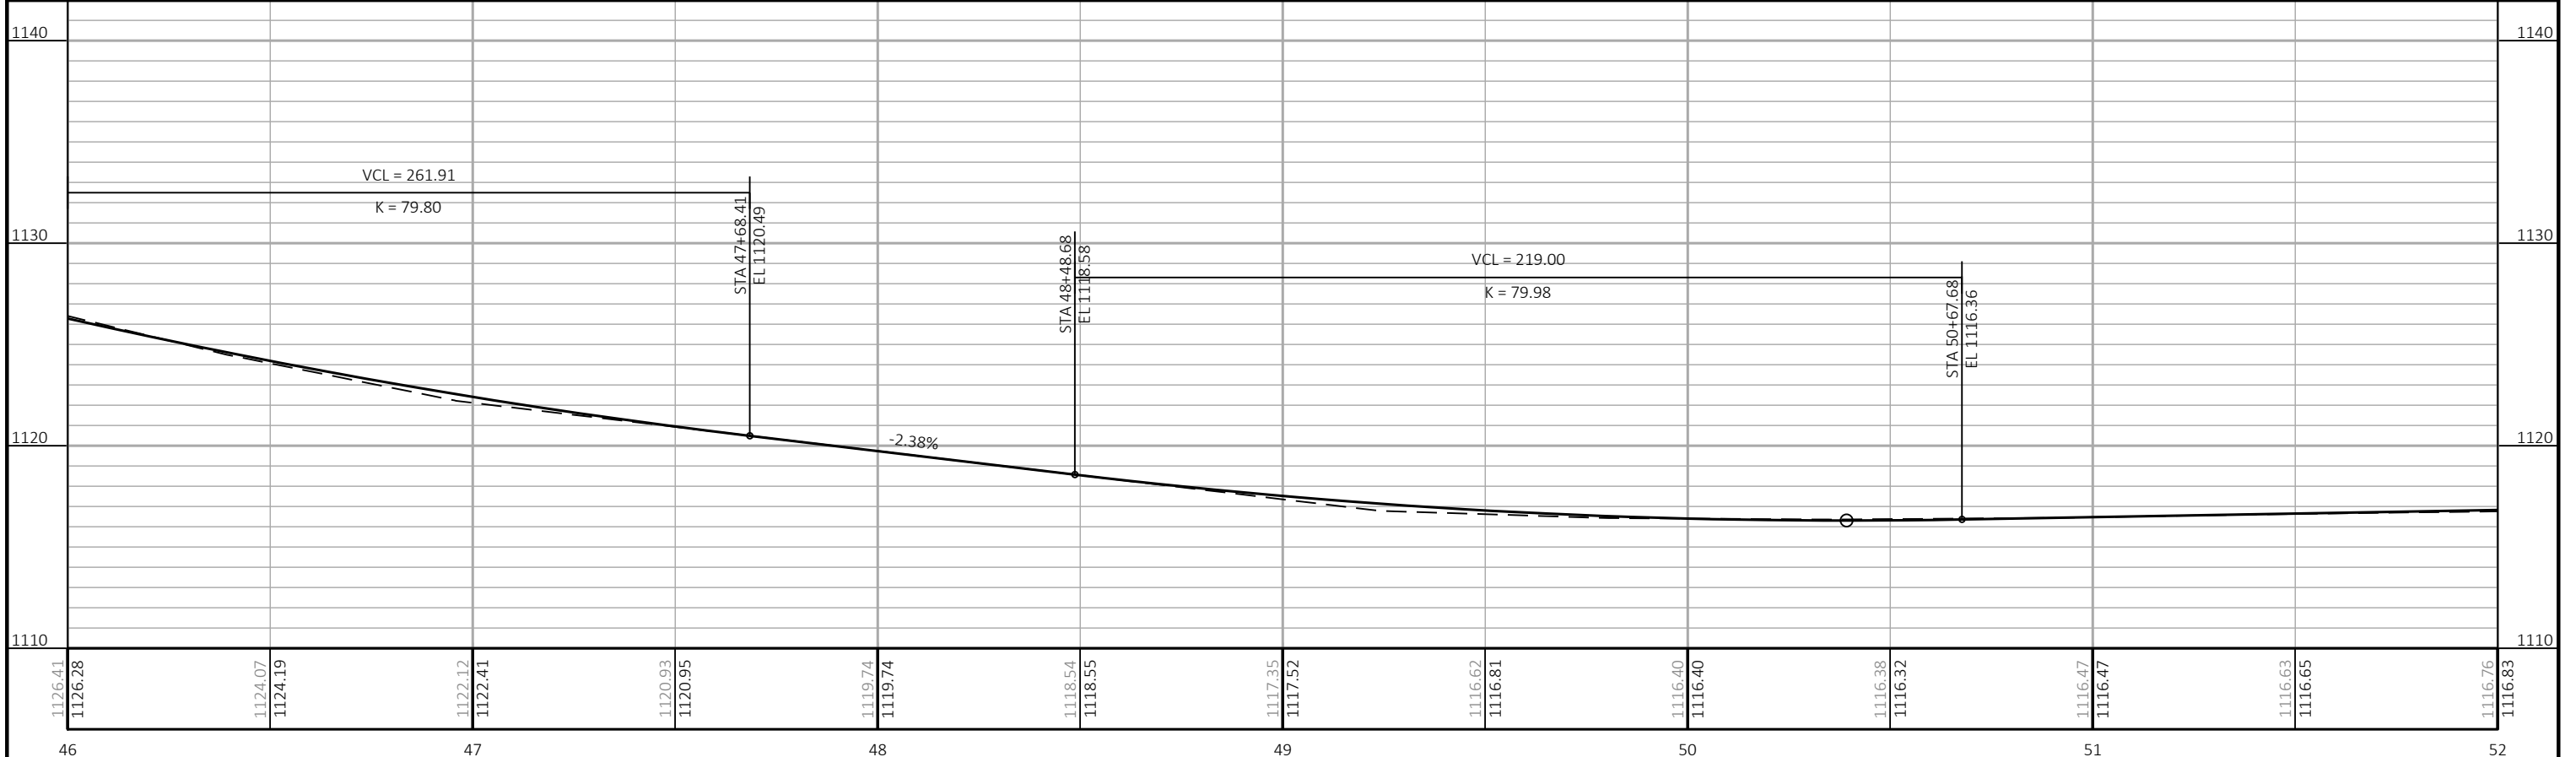



PROJECT NO: 8800-00-70 HWY: CTH K COUNTY: WASHBURN PLAN AND PROFILE: CTH K SHEET: 5

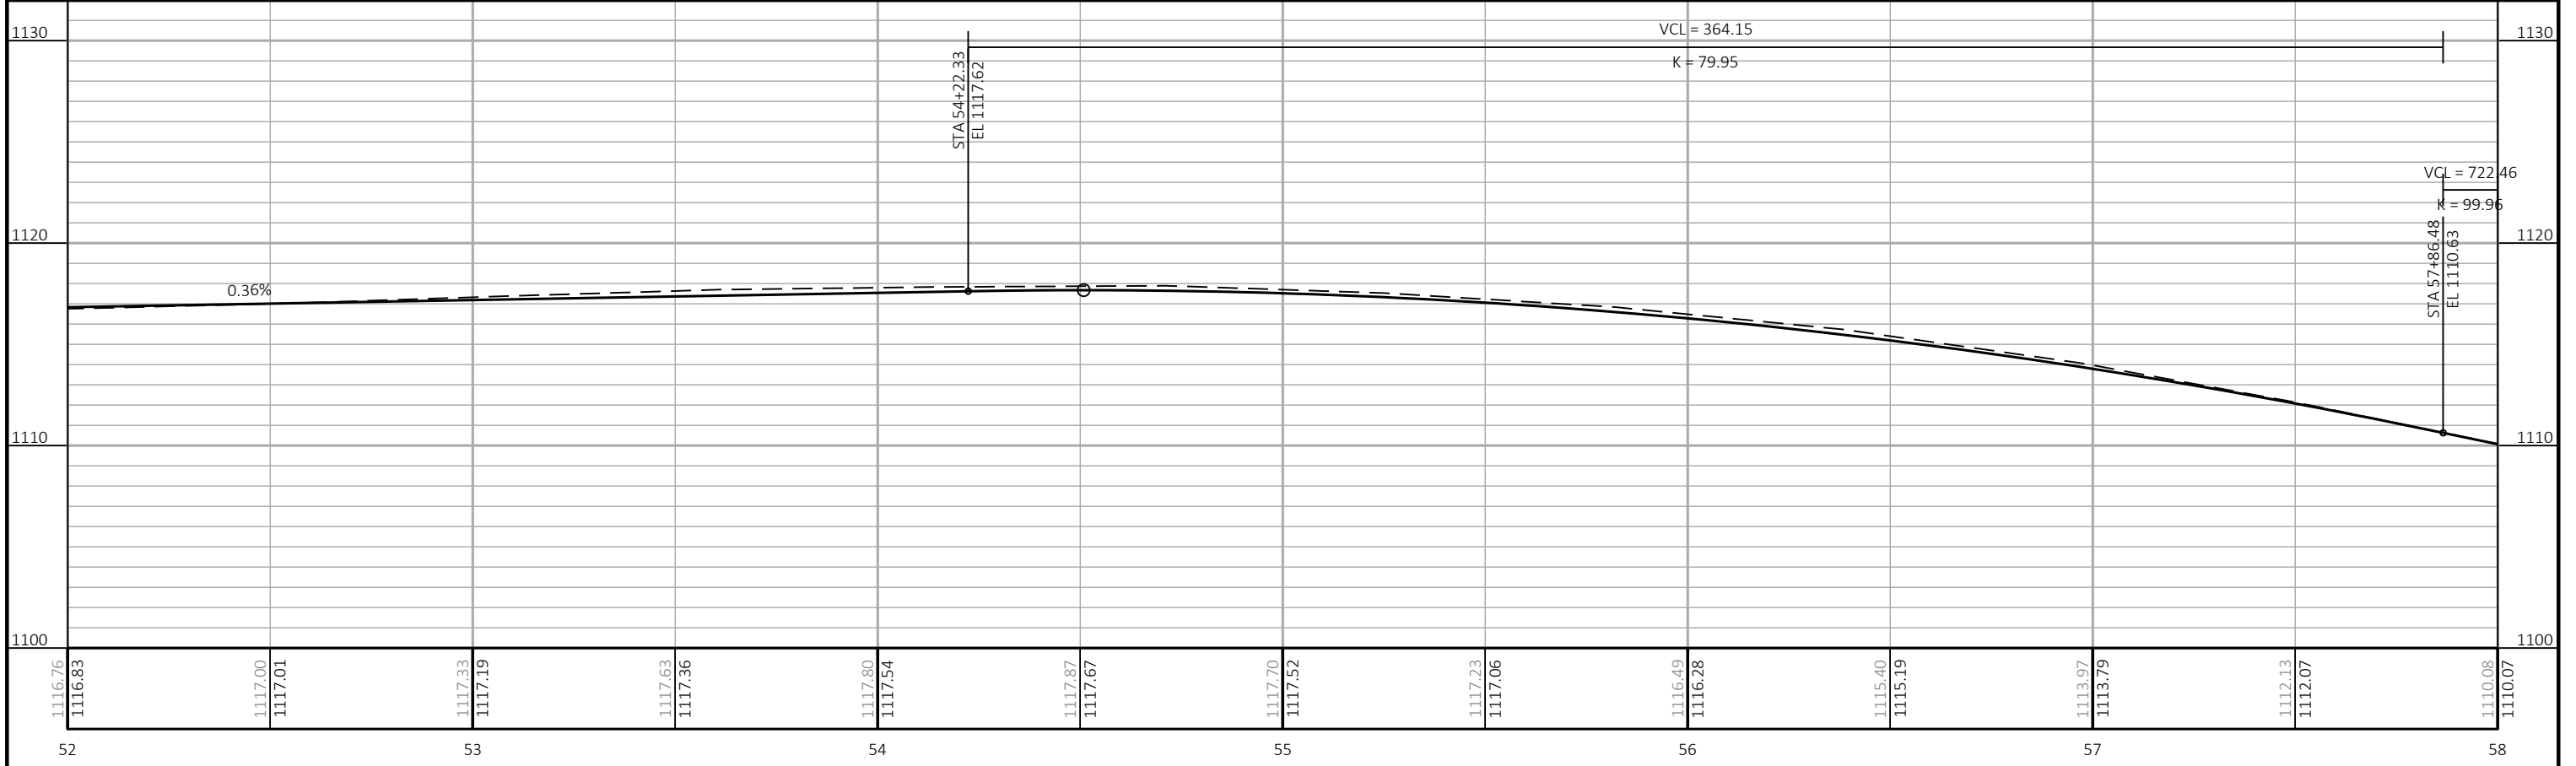


PROJECT NO: 8800-00-70	HWY: CTH K	COUNTY: WASHBURN	PLAN AND PROFILE: CTH K	SHEET	E
------------------------	------------	------------------	-------------------------	-------	----------

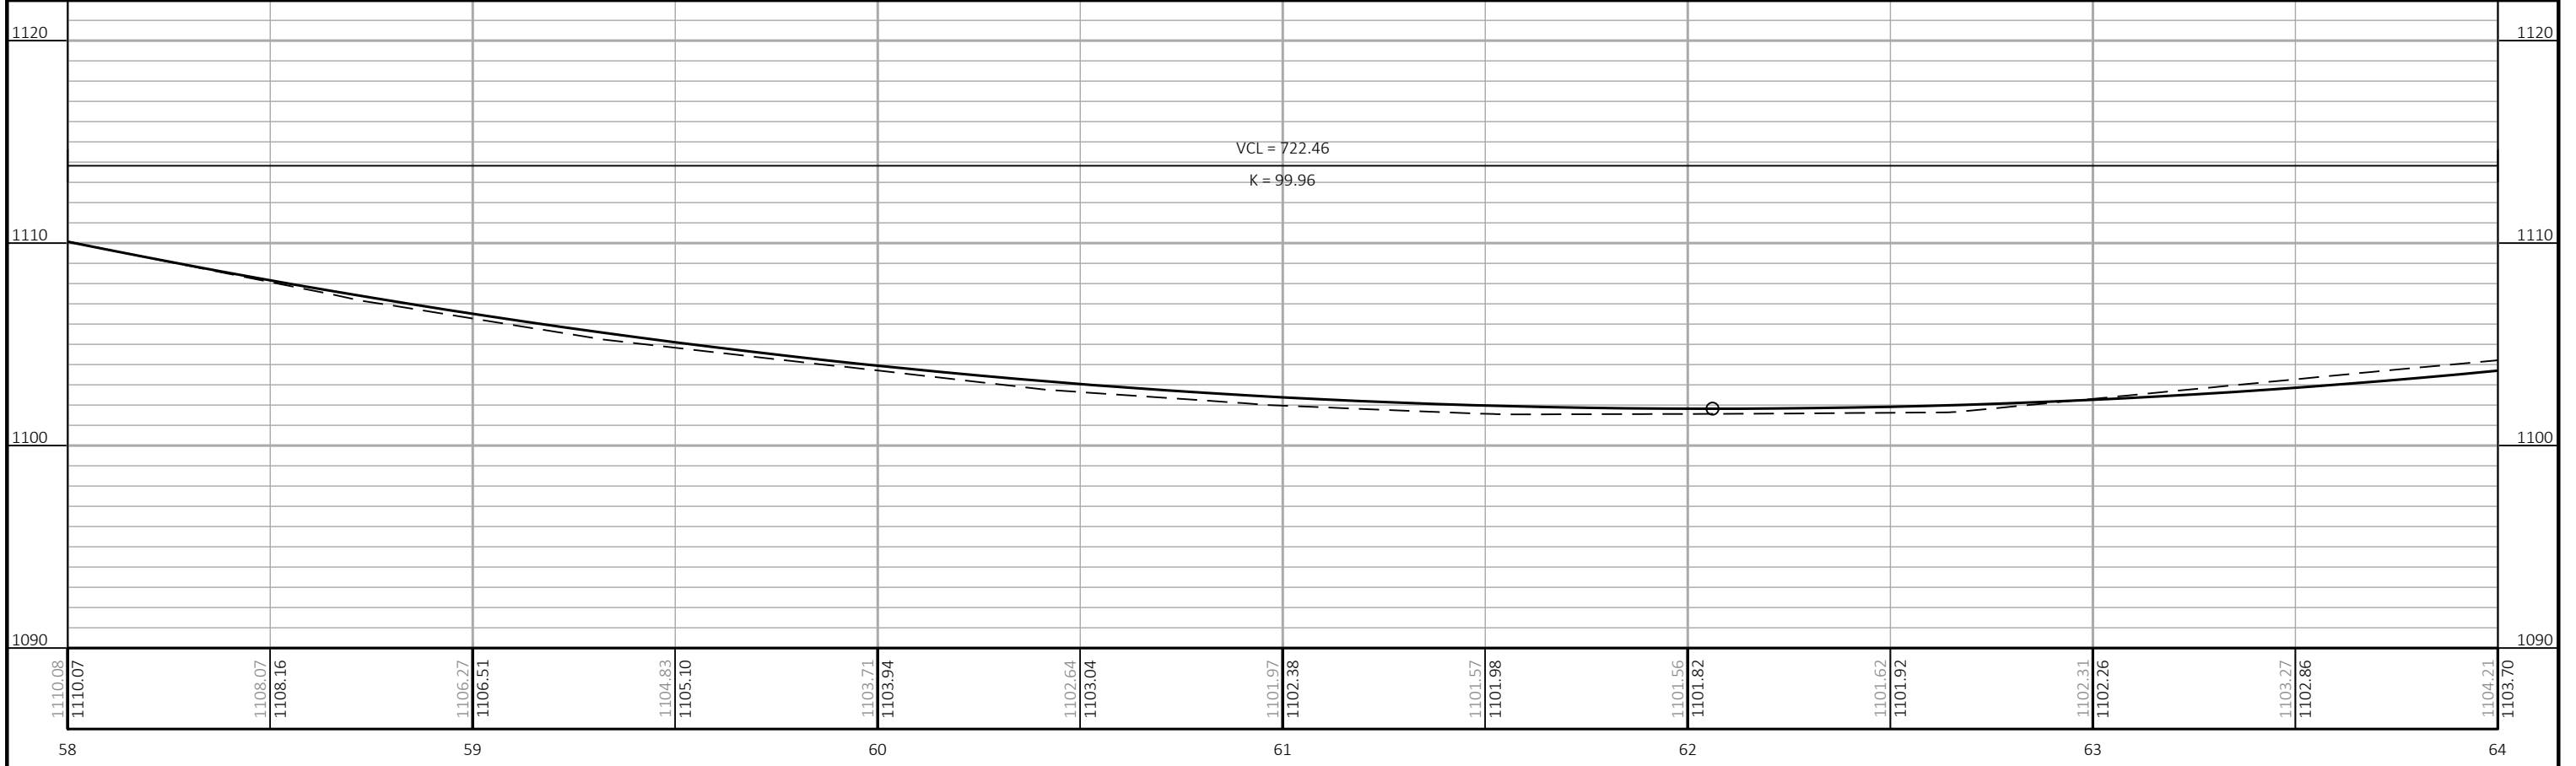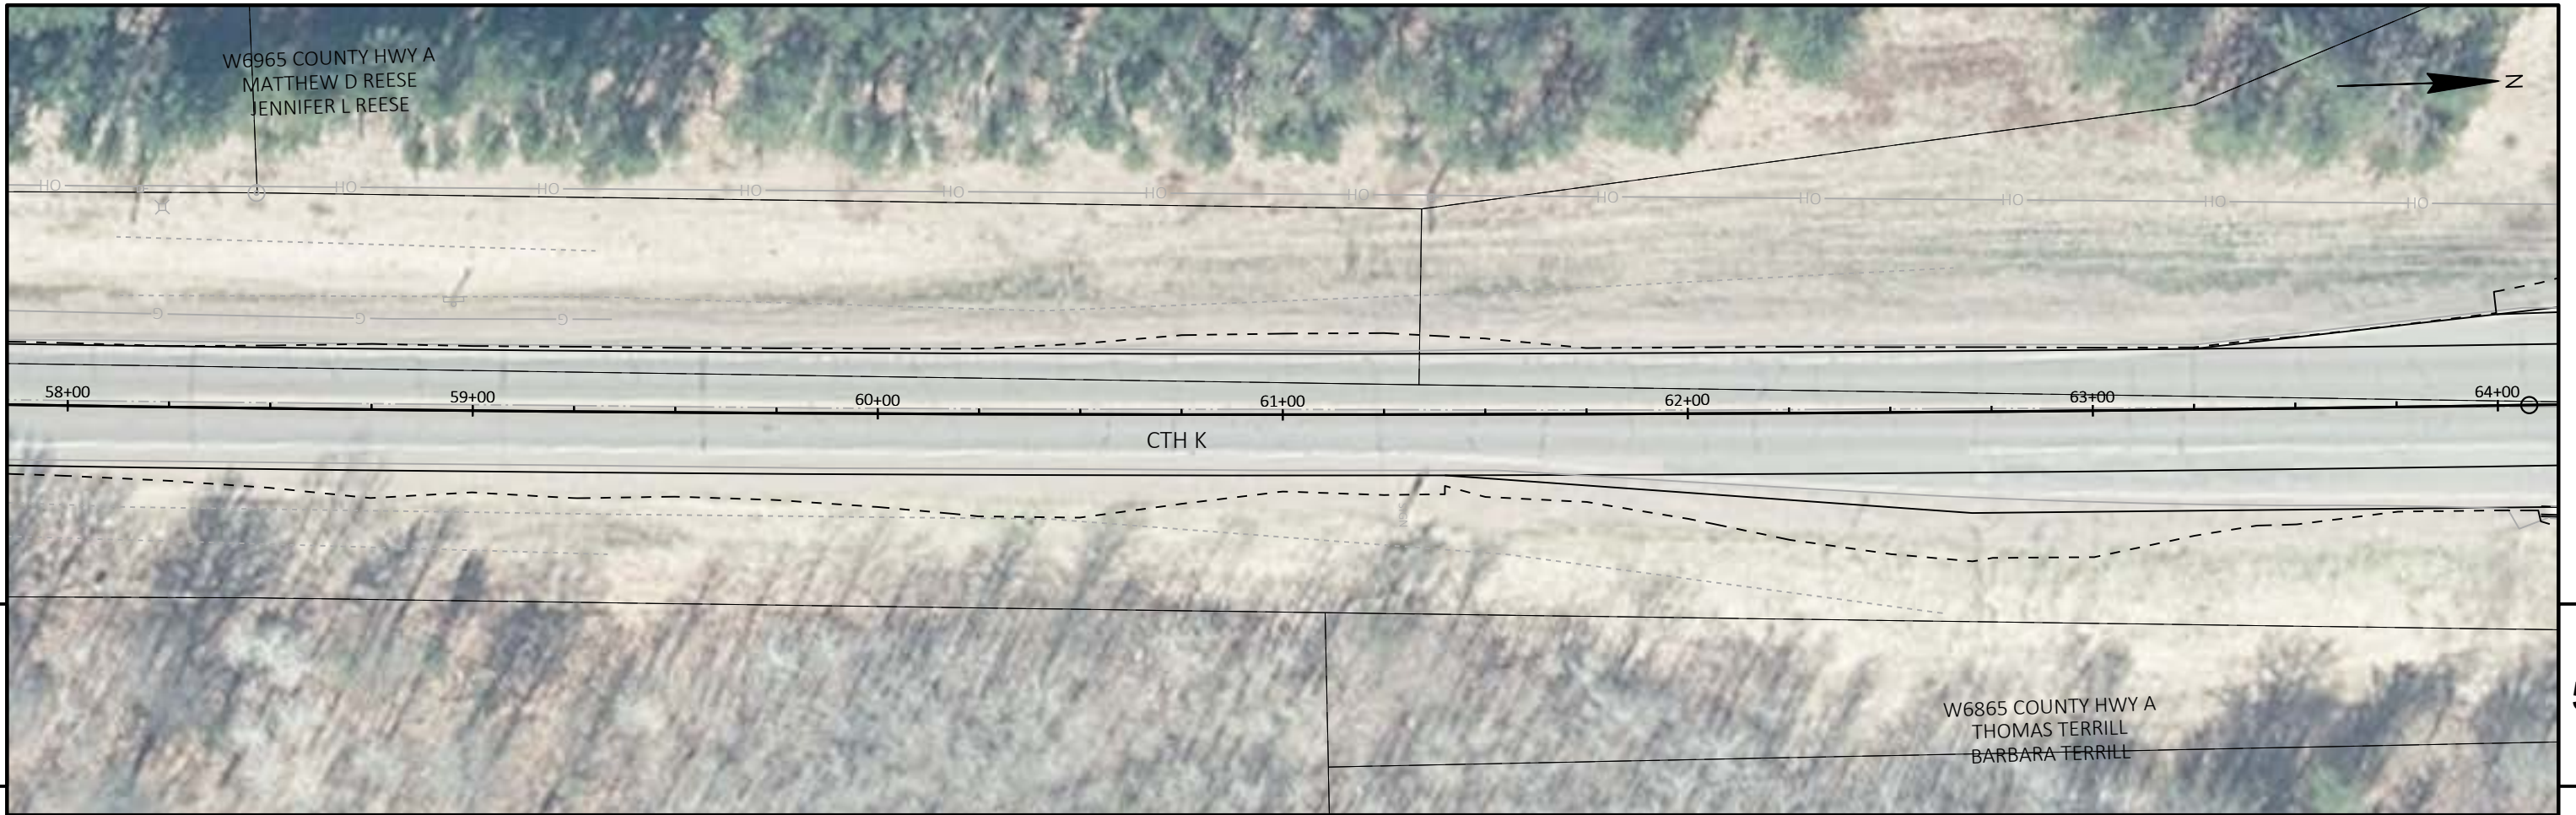

PROJECT NO: 8800-00-70	HWY: CTH K	COUNTY: WASHBURN	PLAN AND PROFILE: CTH K	SHEET	E
------------------------	------------	------------------	-------------------------	-------	----------

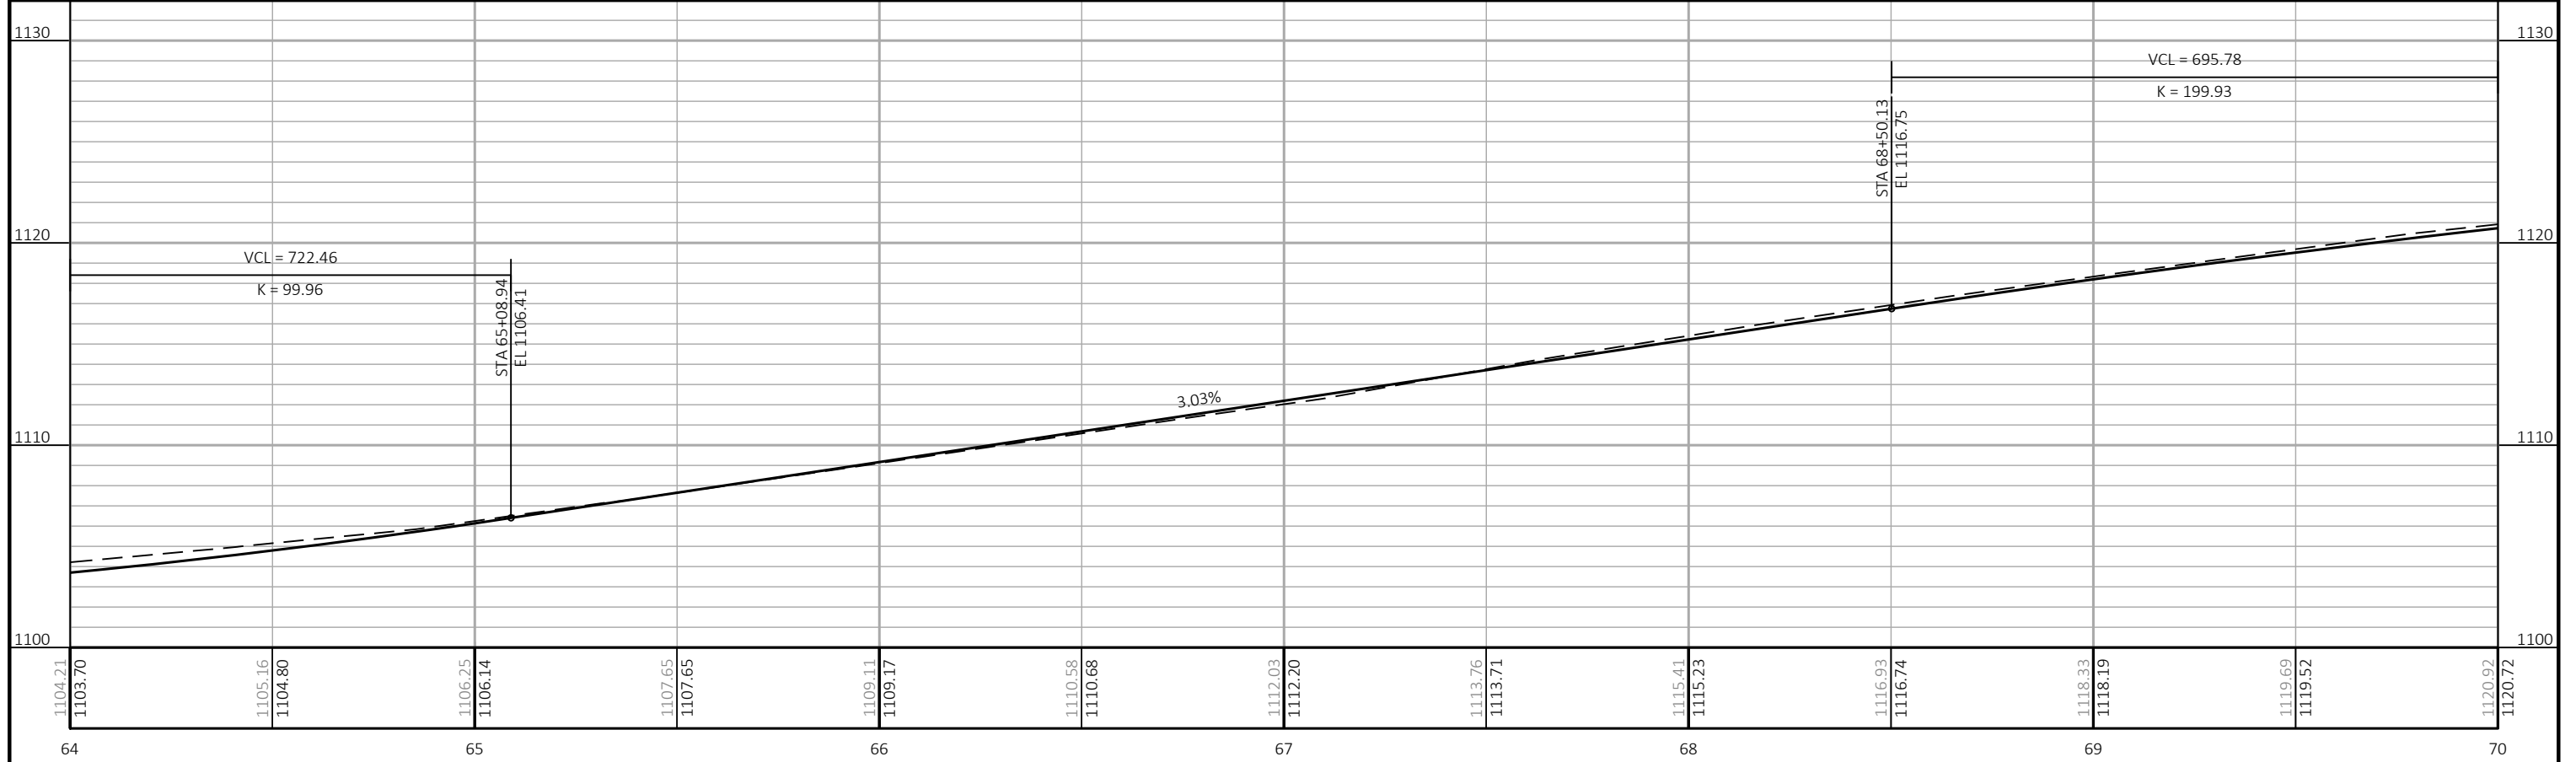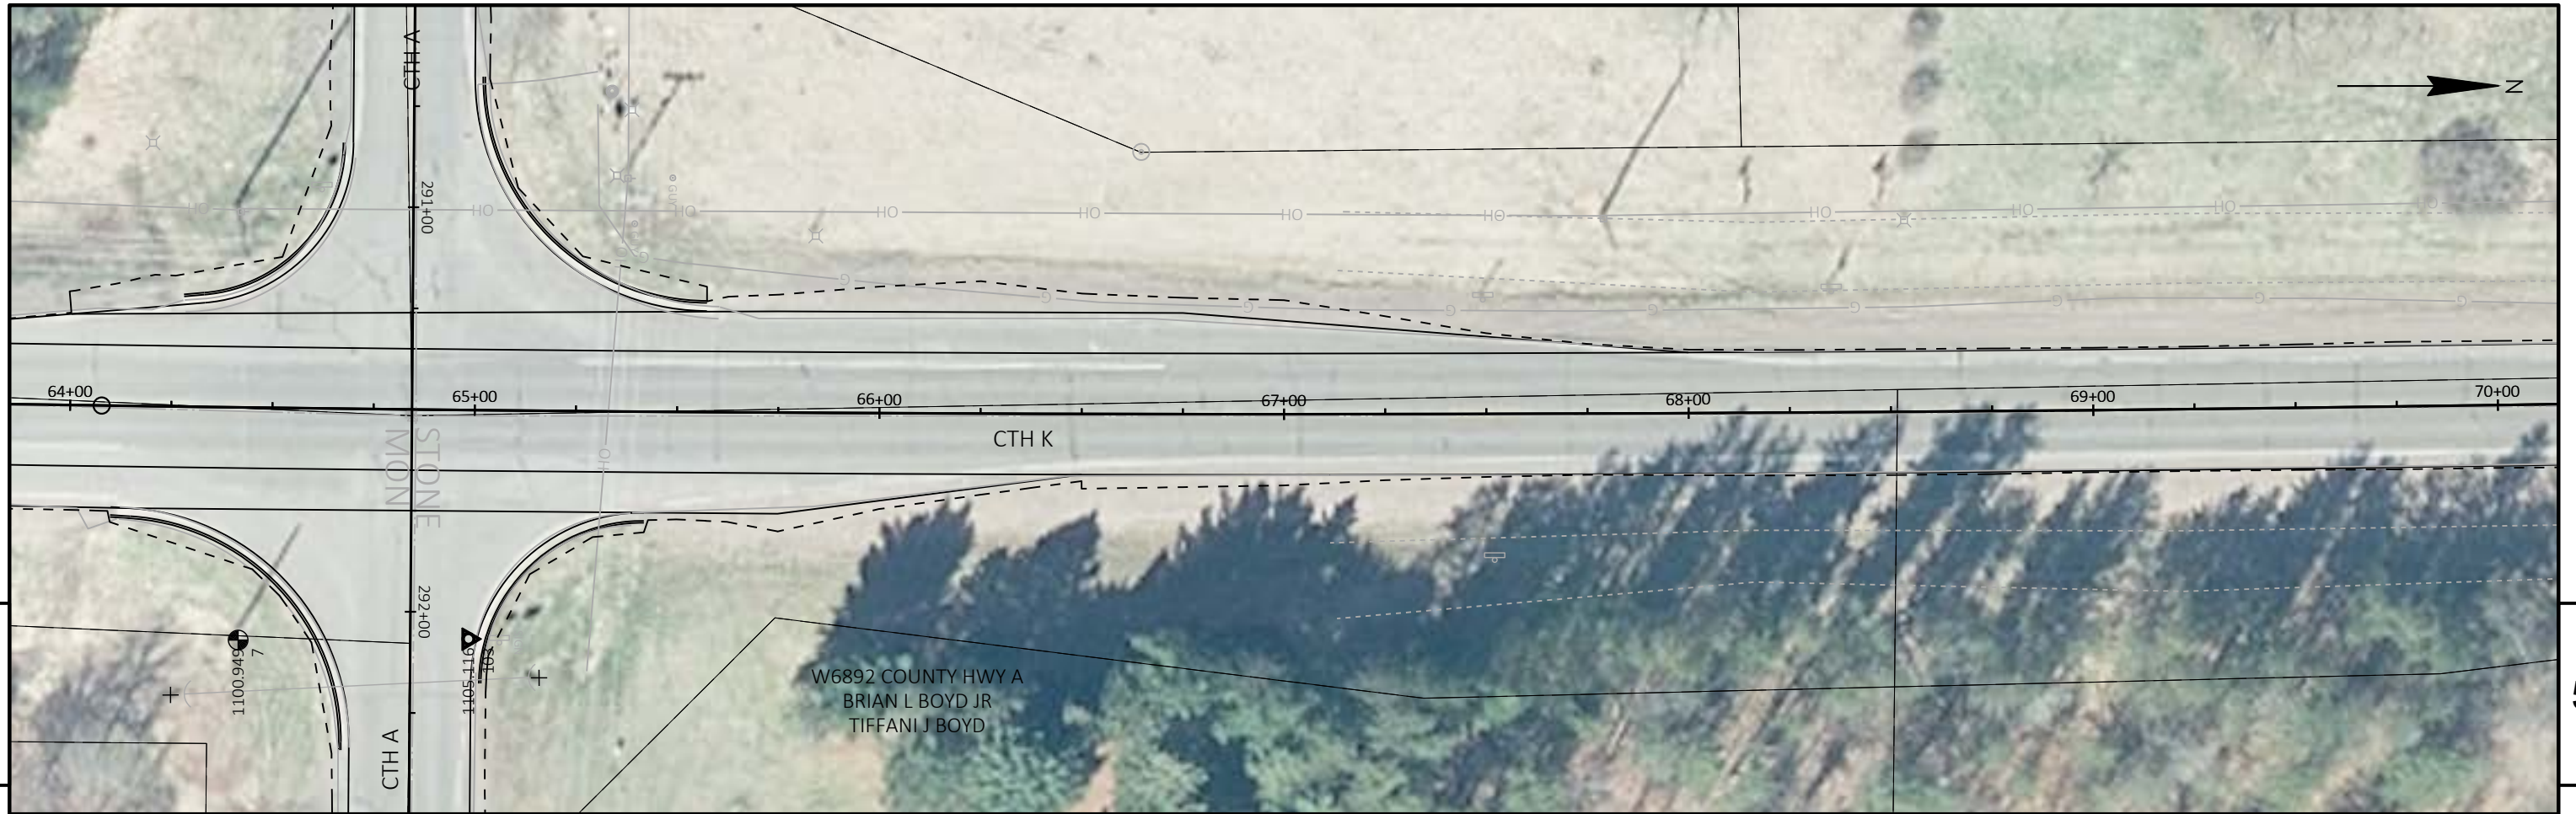


PROJECT NO: 8800-00-70	HWY: CTH K	COUNTY: WASHBURN	PLAN AND PROFILE: CTH K	SHEET	E
------------------------	------------	------------------	-------------------------	-------	----------

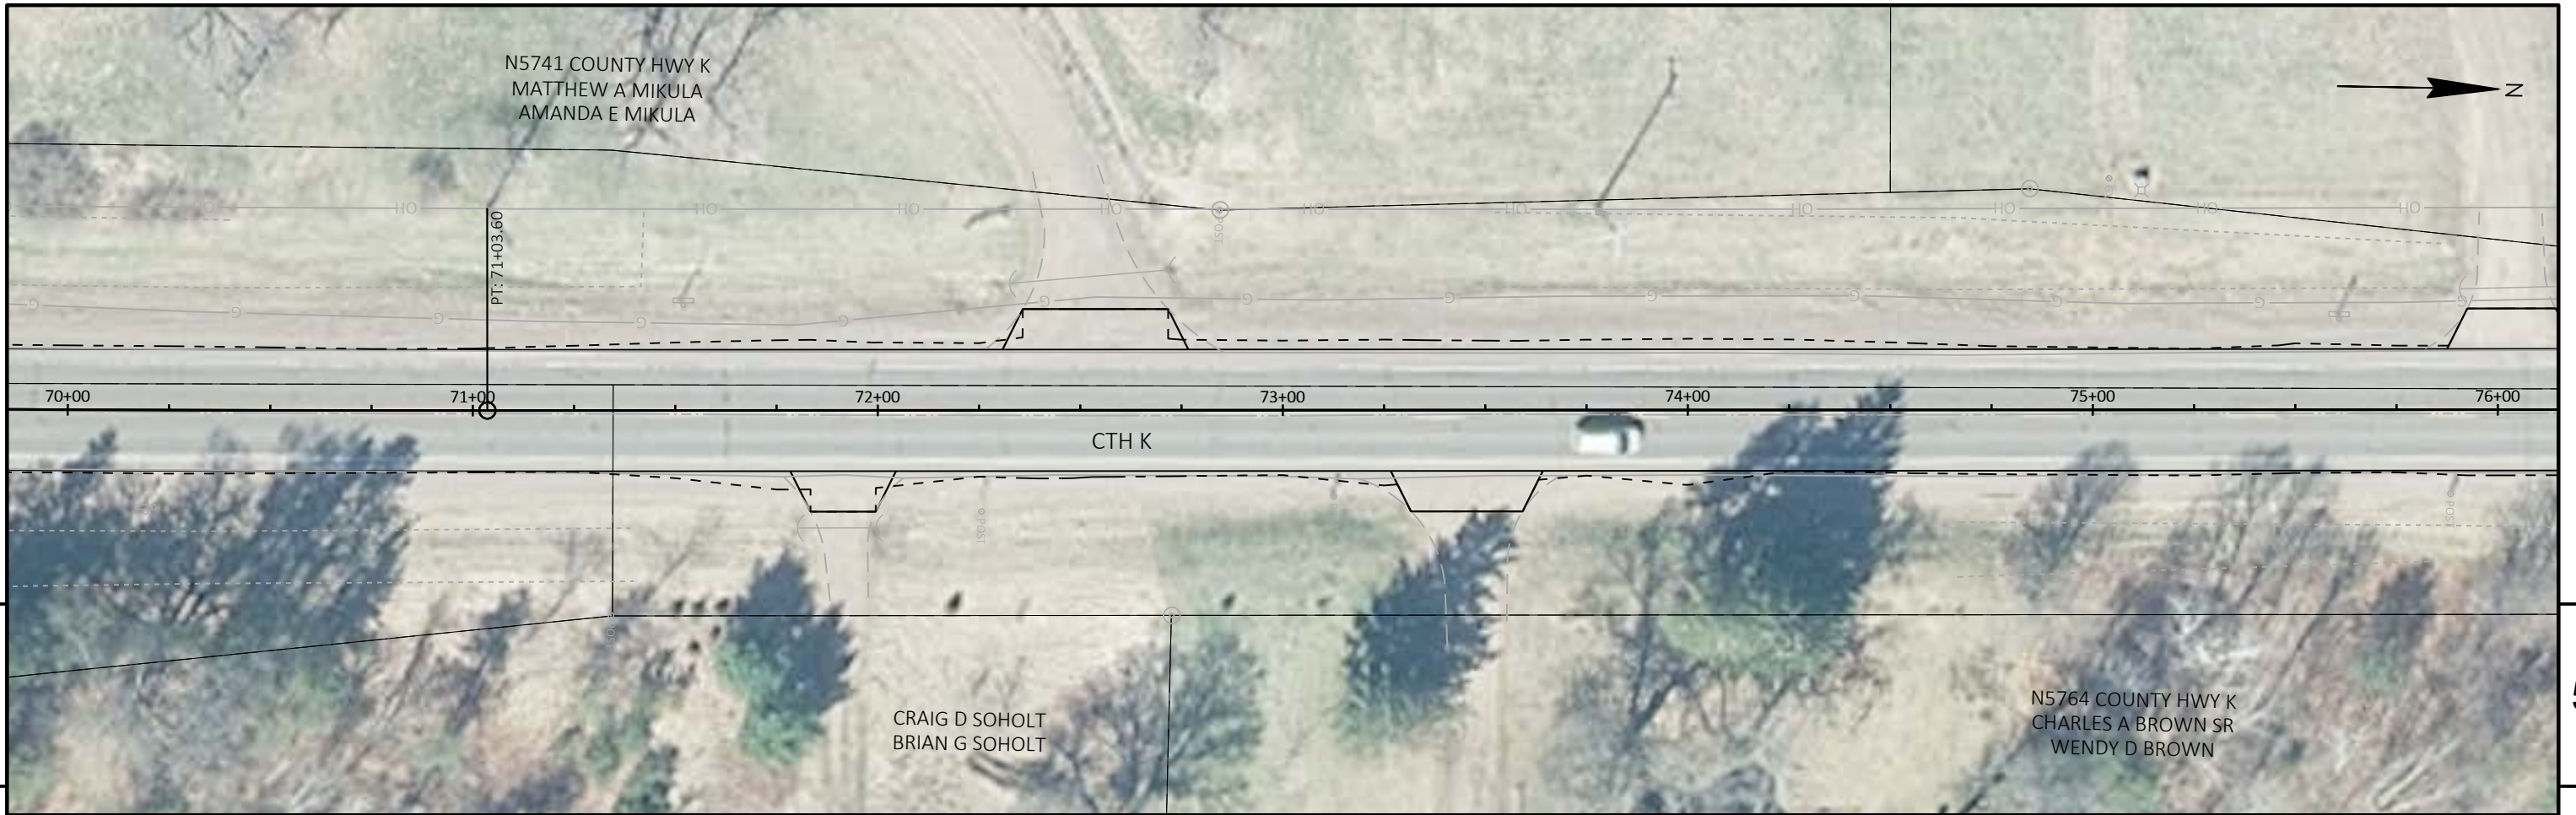



5

5


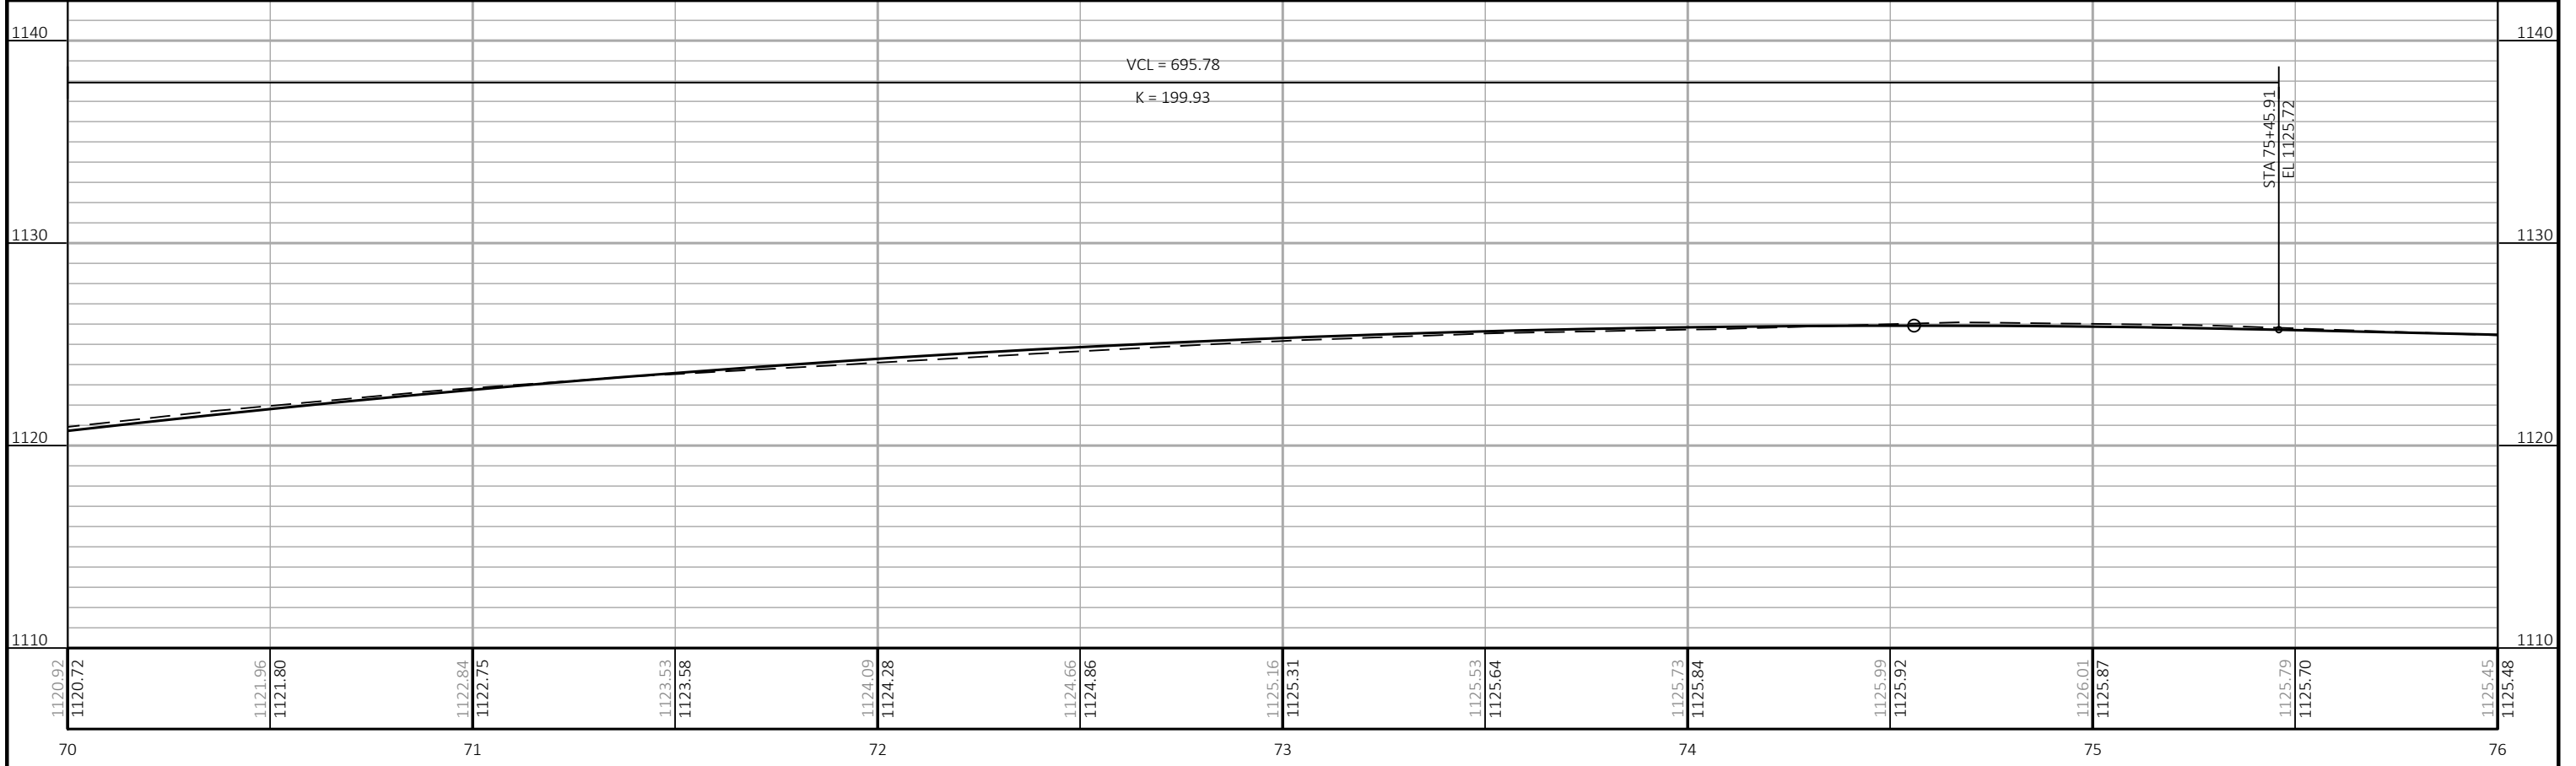


1120.92	1121.96	1122.84	1123.53	1124.09	1124.66	1125.16	1125.53	1125.73	1125.99	1126.01	1125.79	1125.45
1120.72	1121.80	1122.75	1123.58	1124.28	1124.86	1125.31	1125.64	1125.84	1125.92	1125.87	1125.70	1125.48
70		71		72		73		74		75		76

PROJECT NO: 8800-00-70 HWY: CTH K COUNTY: WASHBURN PLAN AND PROFILE: CTH K SHEET: E

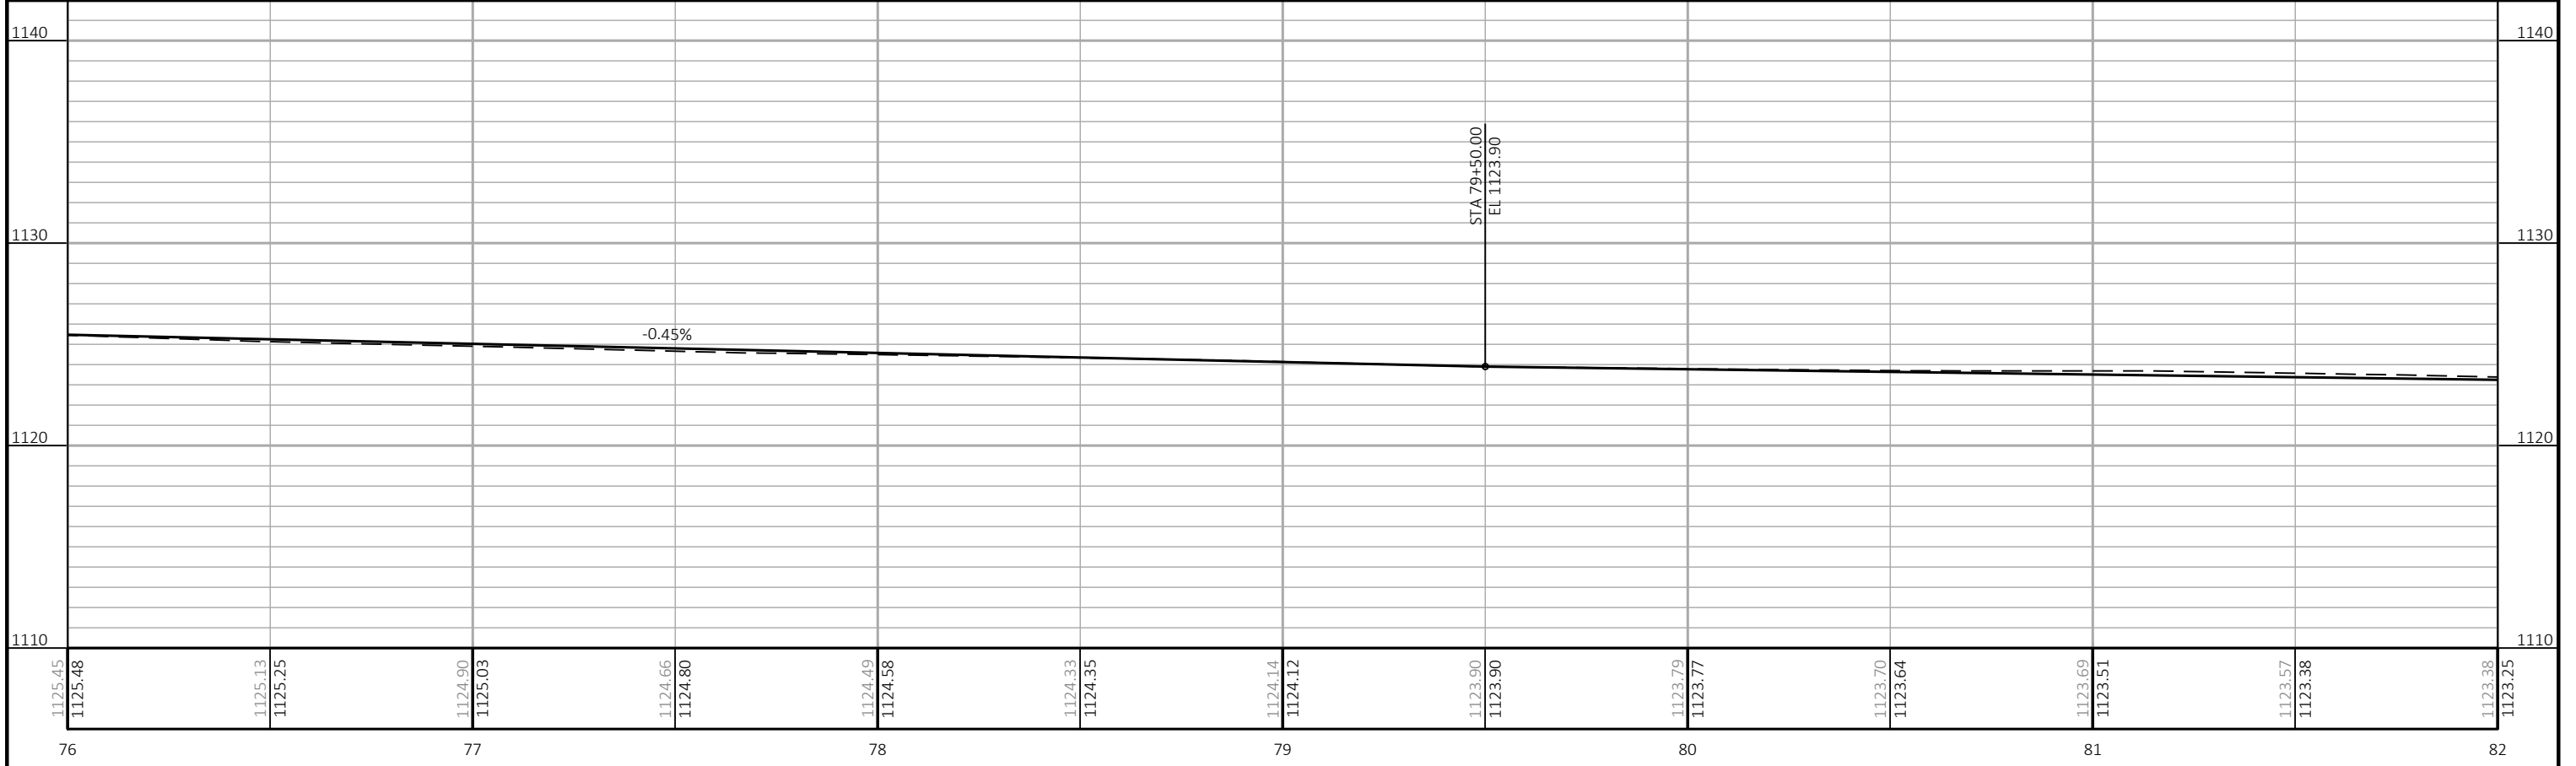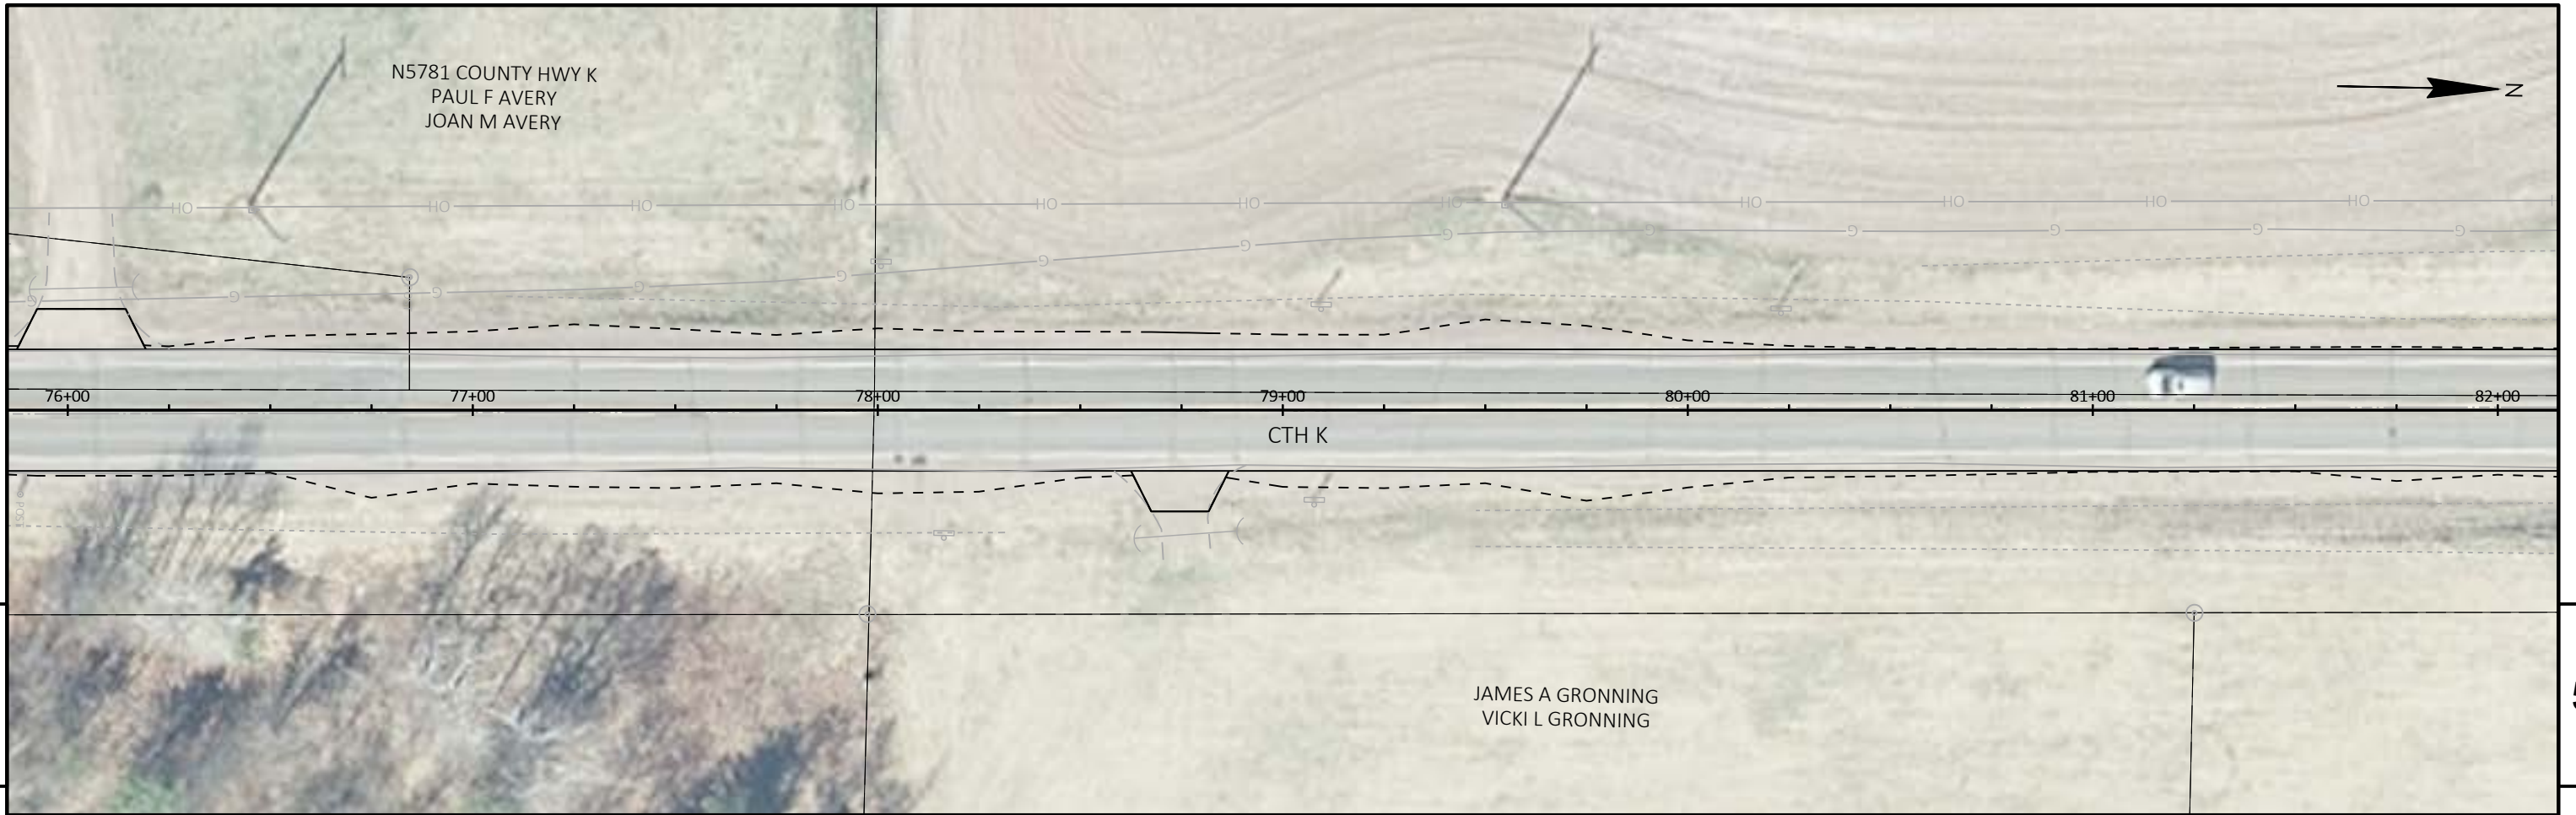


PROJECT NO: 8800-00-70 HWY: CTH K COUNTY: WASHBURN PLAN AND PROFILE: CTH K SHEET: 5

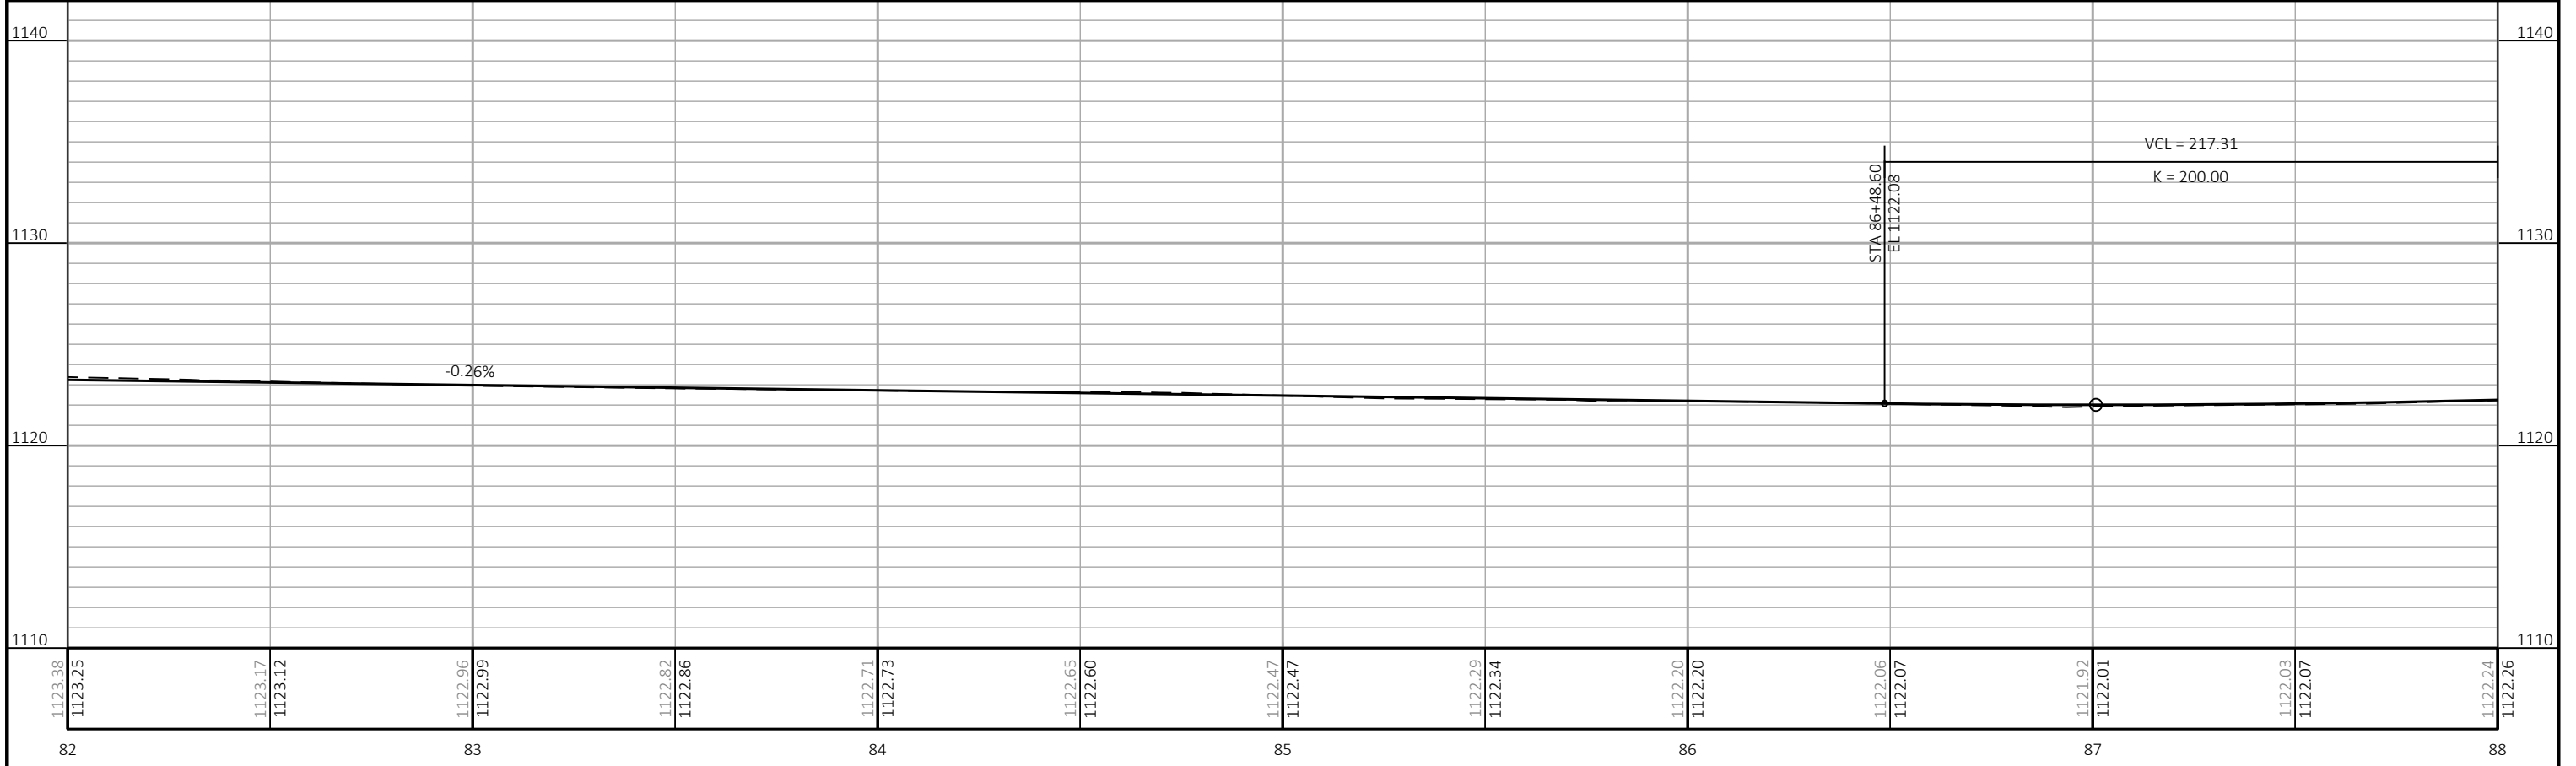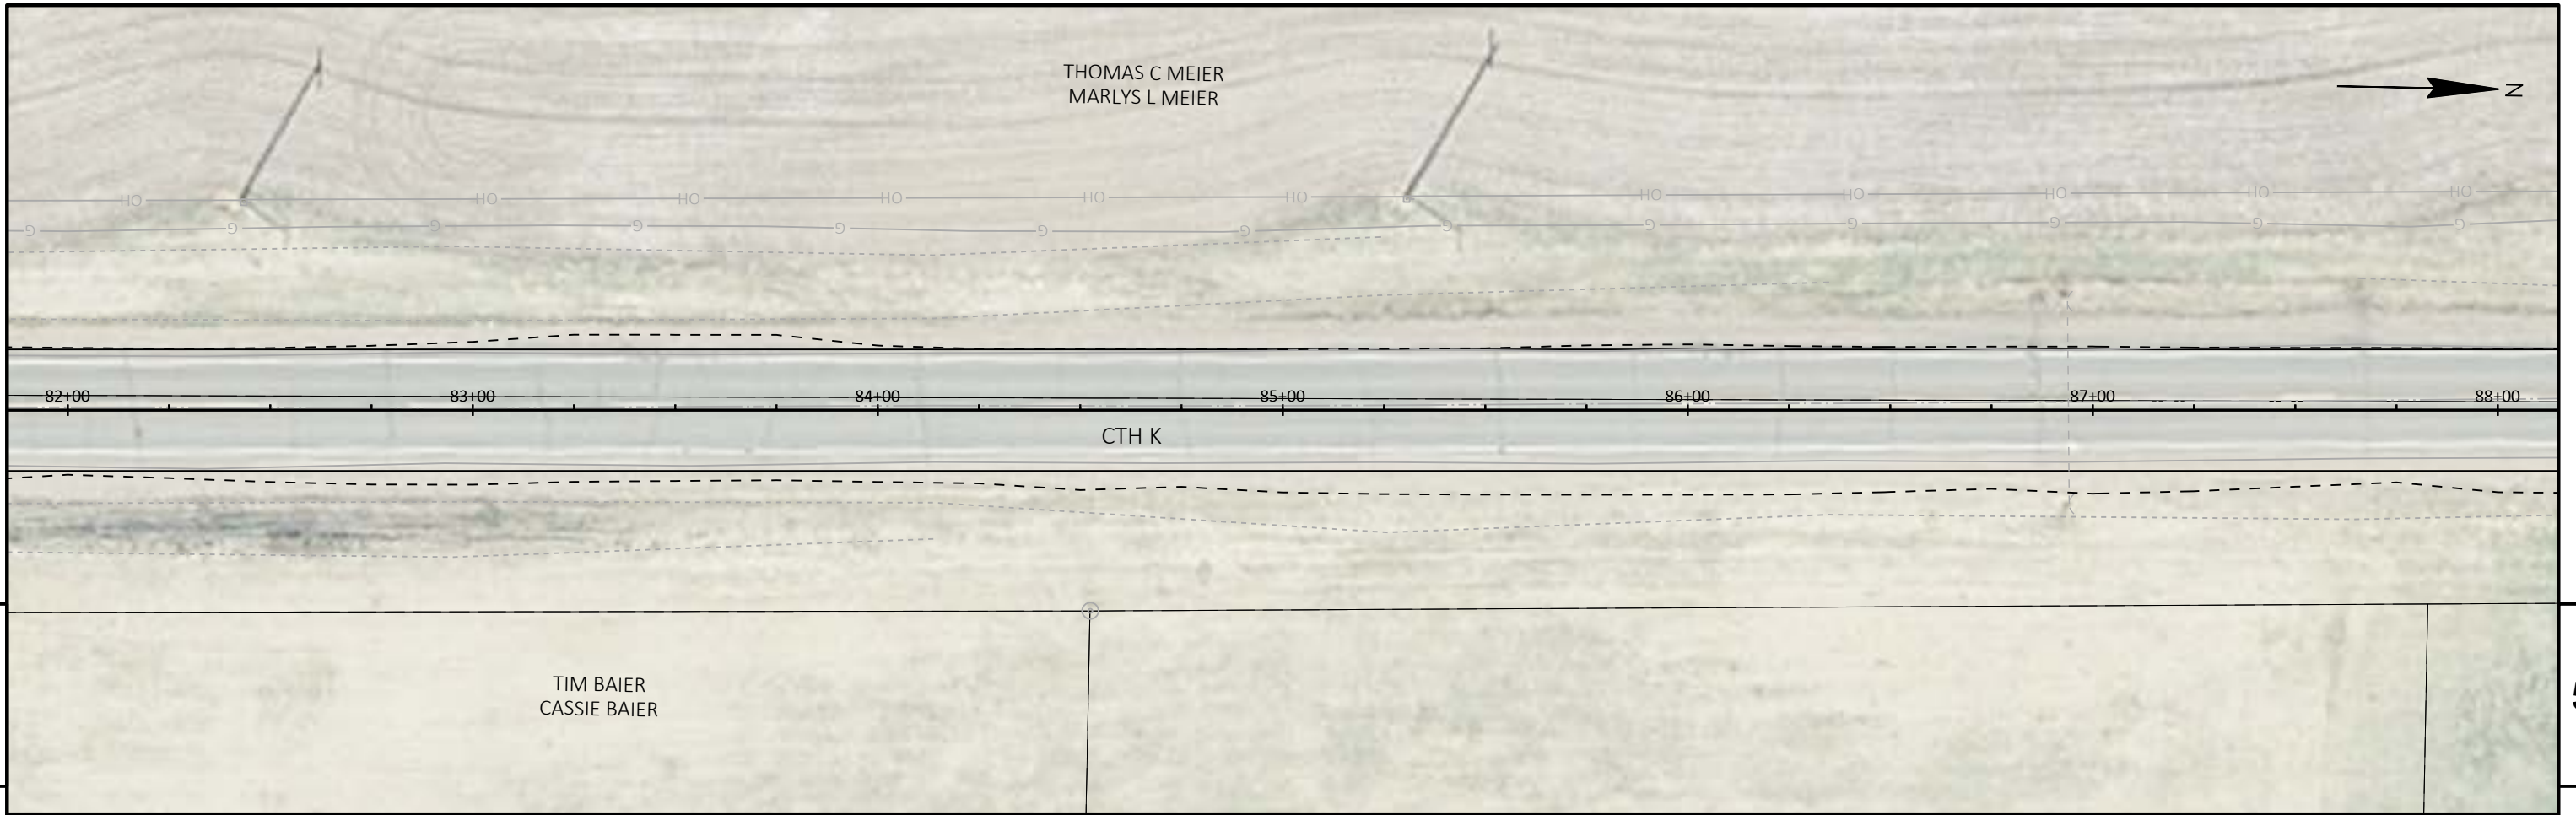


1123.38 1123.25	1123.17 1123.12	1122.96 1122.99	1122.82 1122.86	1122.71 1122.73	1122.65 1122.60	1122.47 1122.47	1122.29 1122.34	1122.20 1122.20	1122.06 1122.07	1121.92 1122.01	1122.03 1122.07	1122.24 1122.26
82		83		84		85		86		87		88

PROJECT NO: 8800-00-70 HWY: CTH K COUNTY: WASHBURN PLAN AND PROFILE: CTH K SHEET: 5


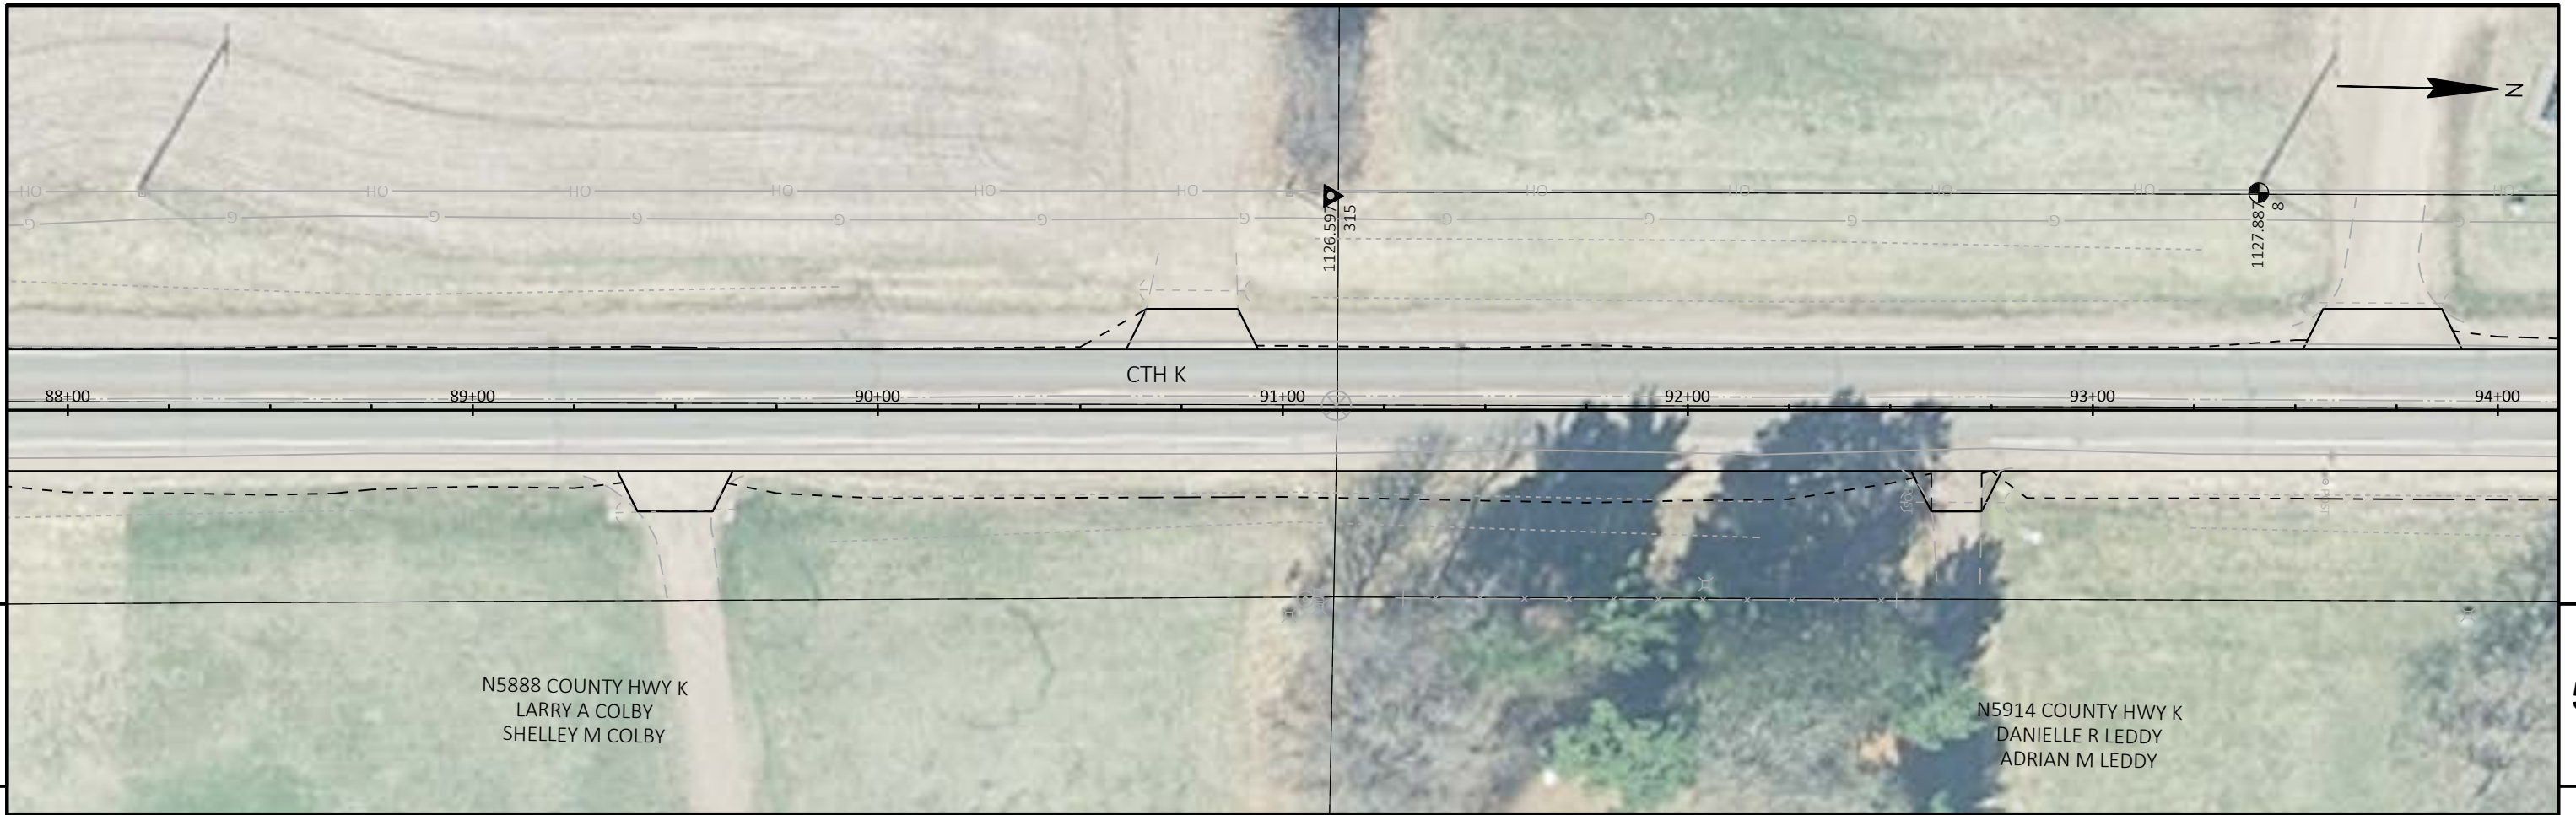


5



5

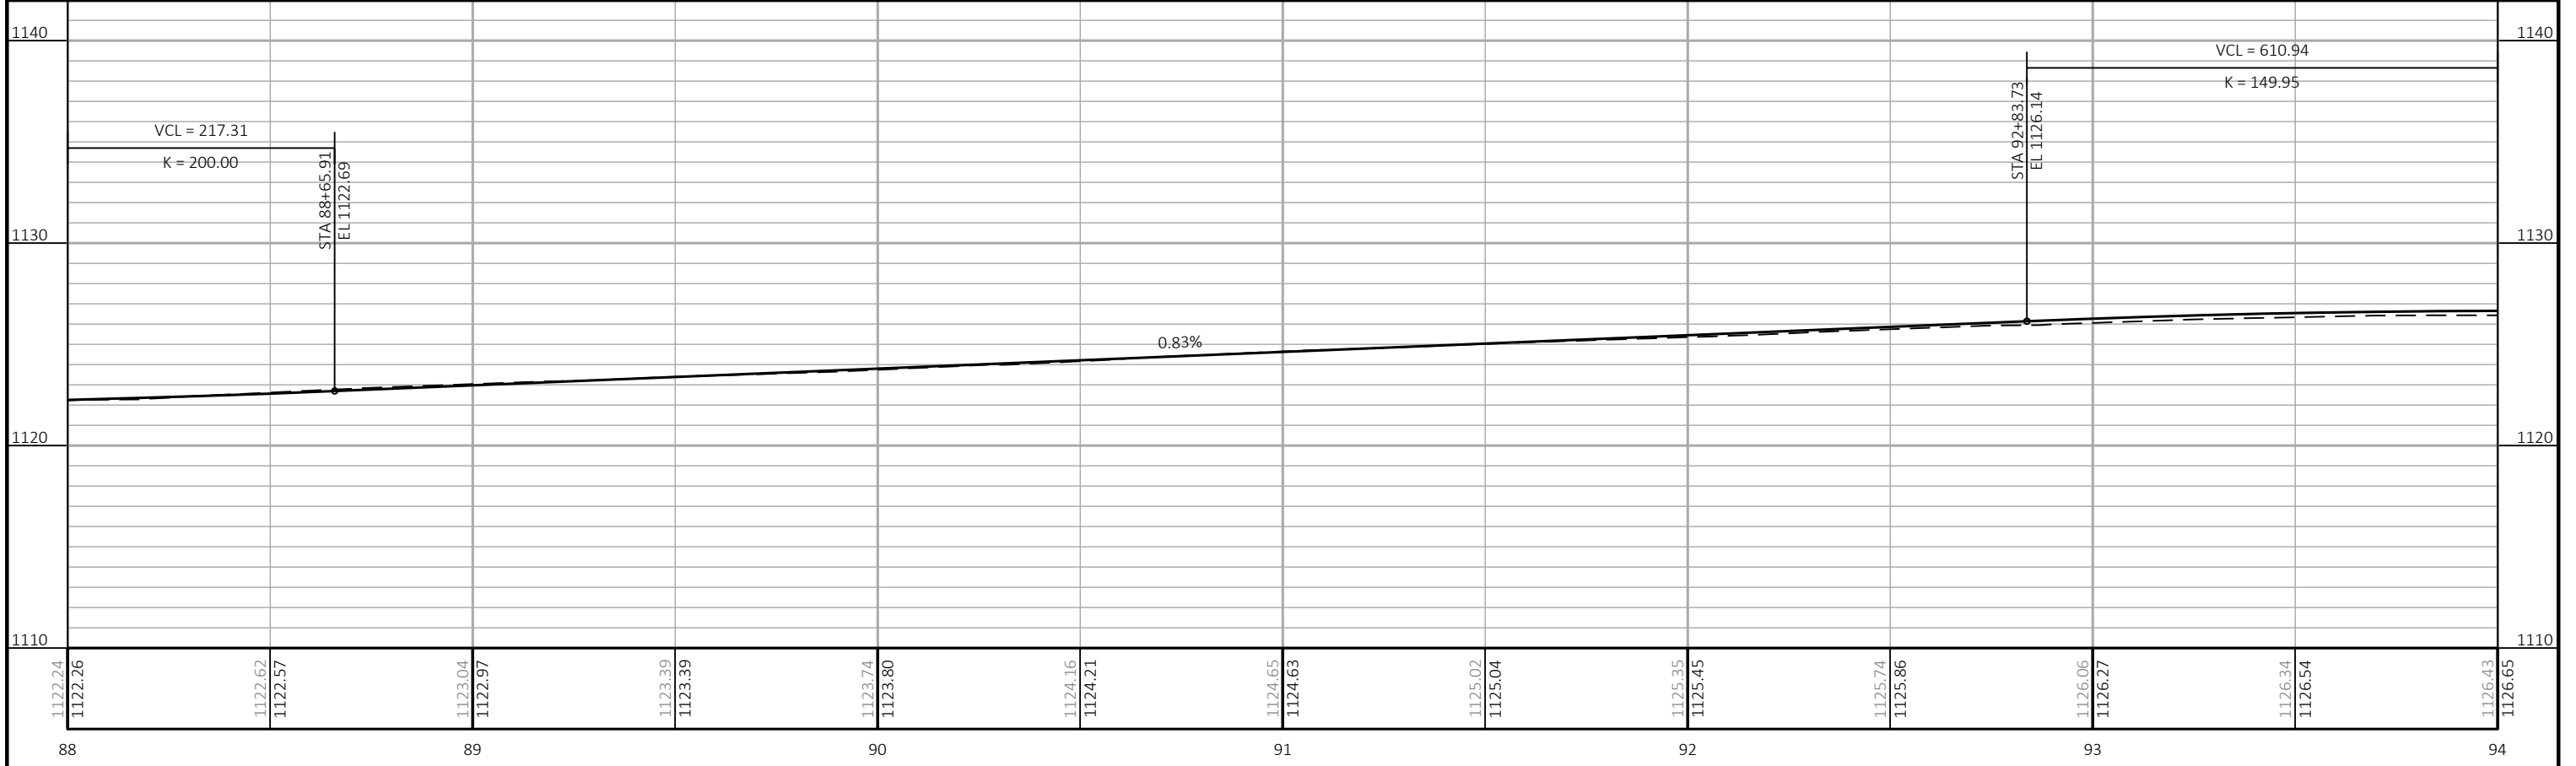



PROJECT NO: 8800-00-70	HWY: CTH K	COUNTY: WASHBURN	PLAN AND PROFILE: CTH K	SHEET	E
------------------------	------------	------------------	-------------------------	-------	----------

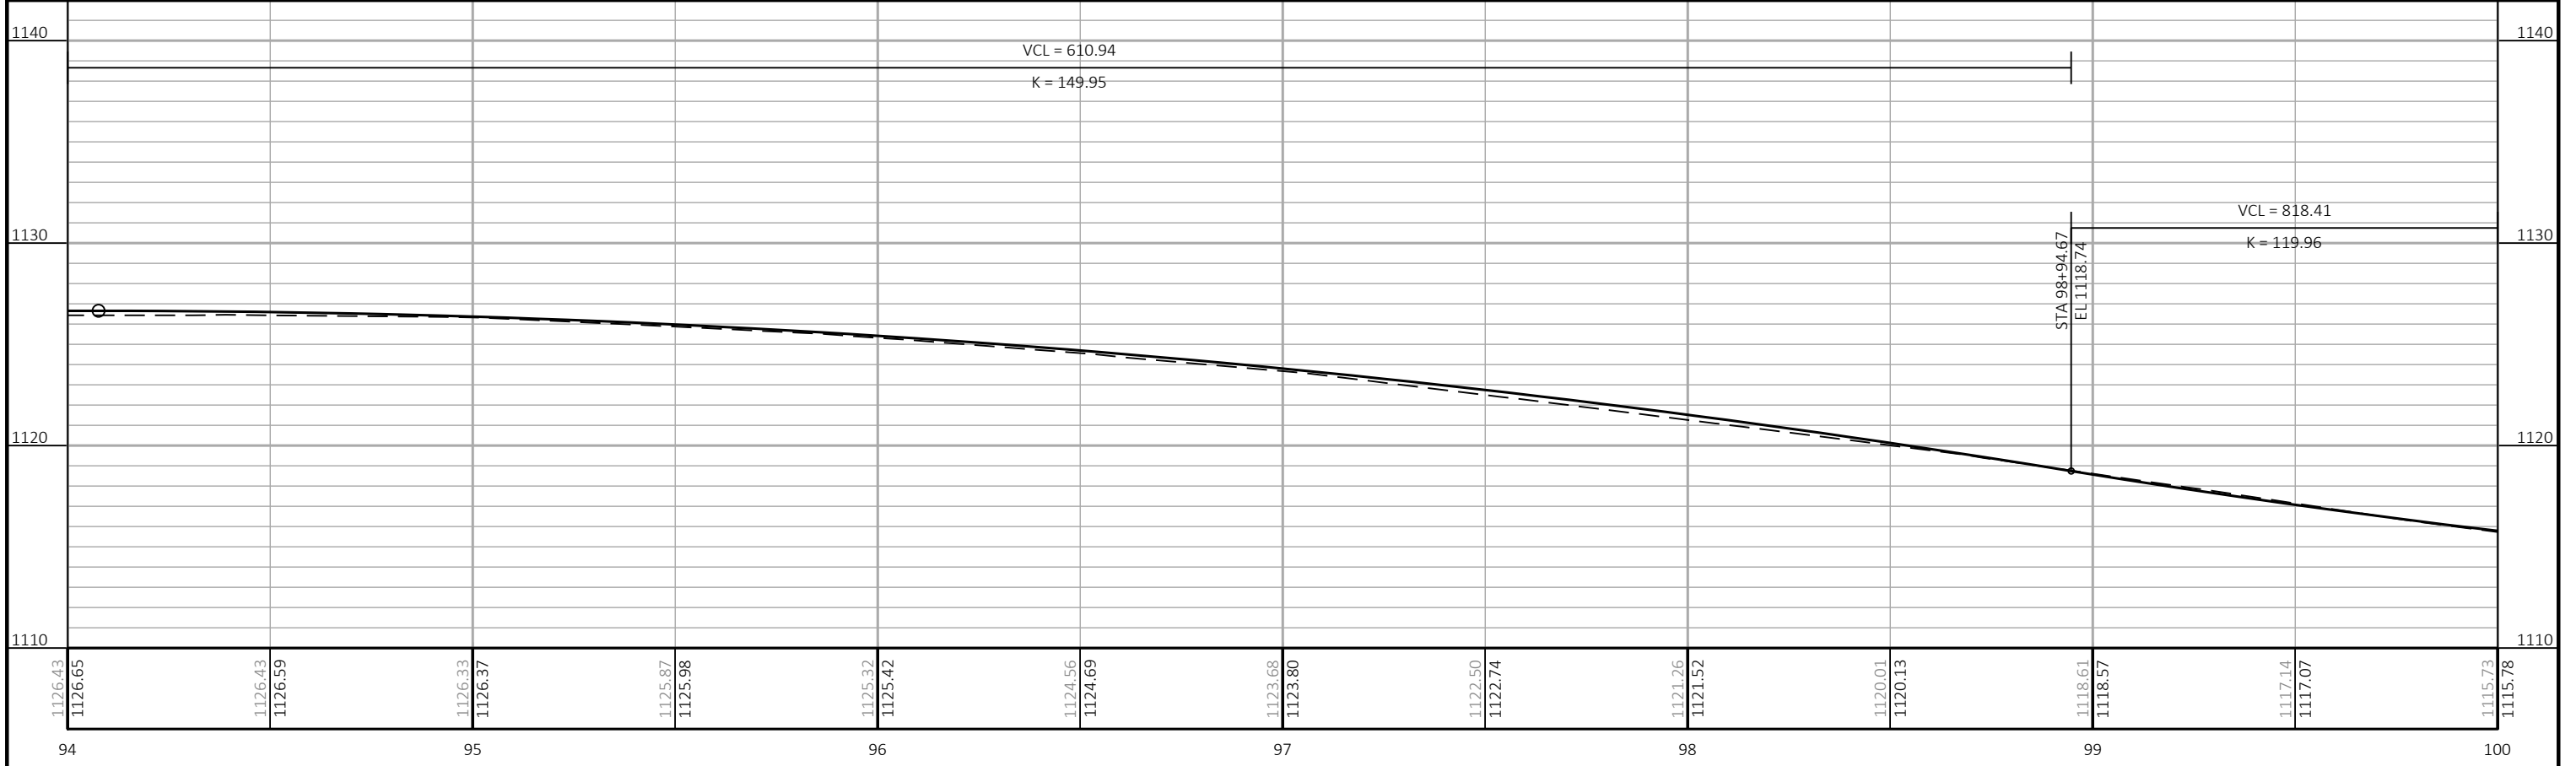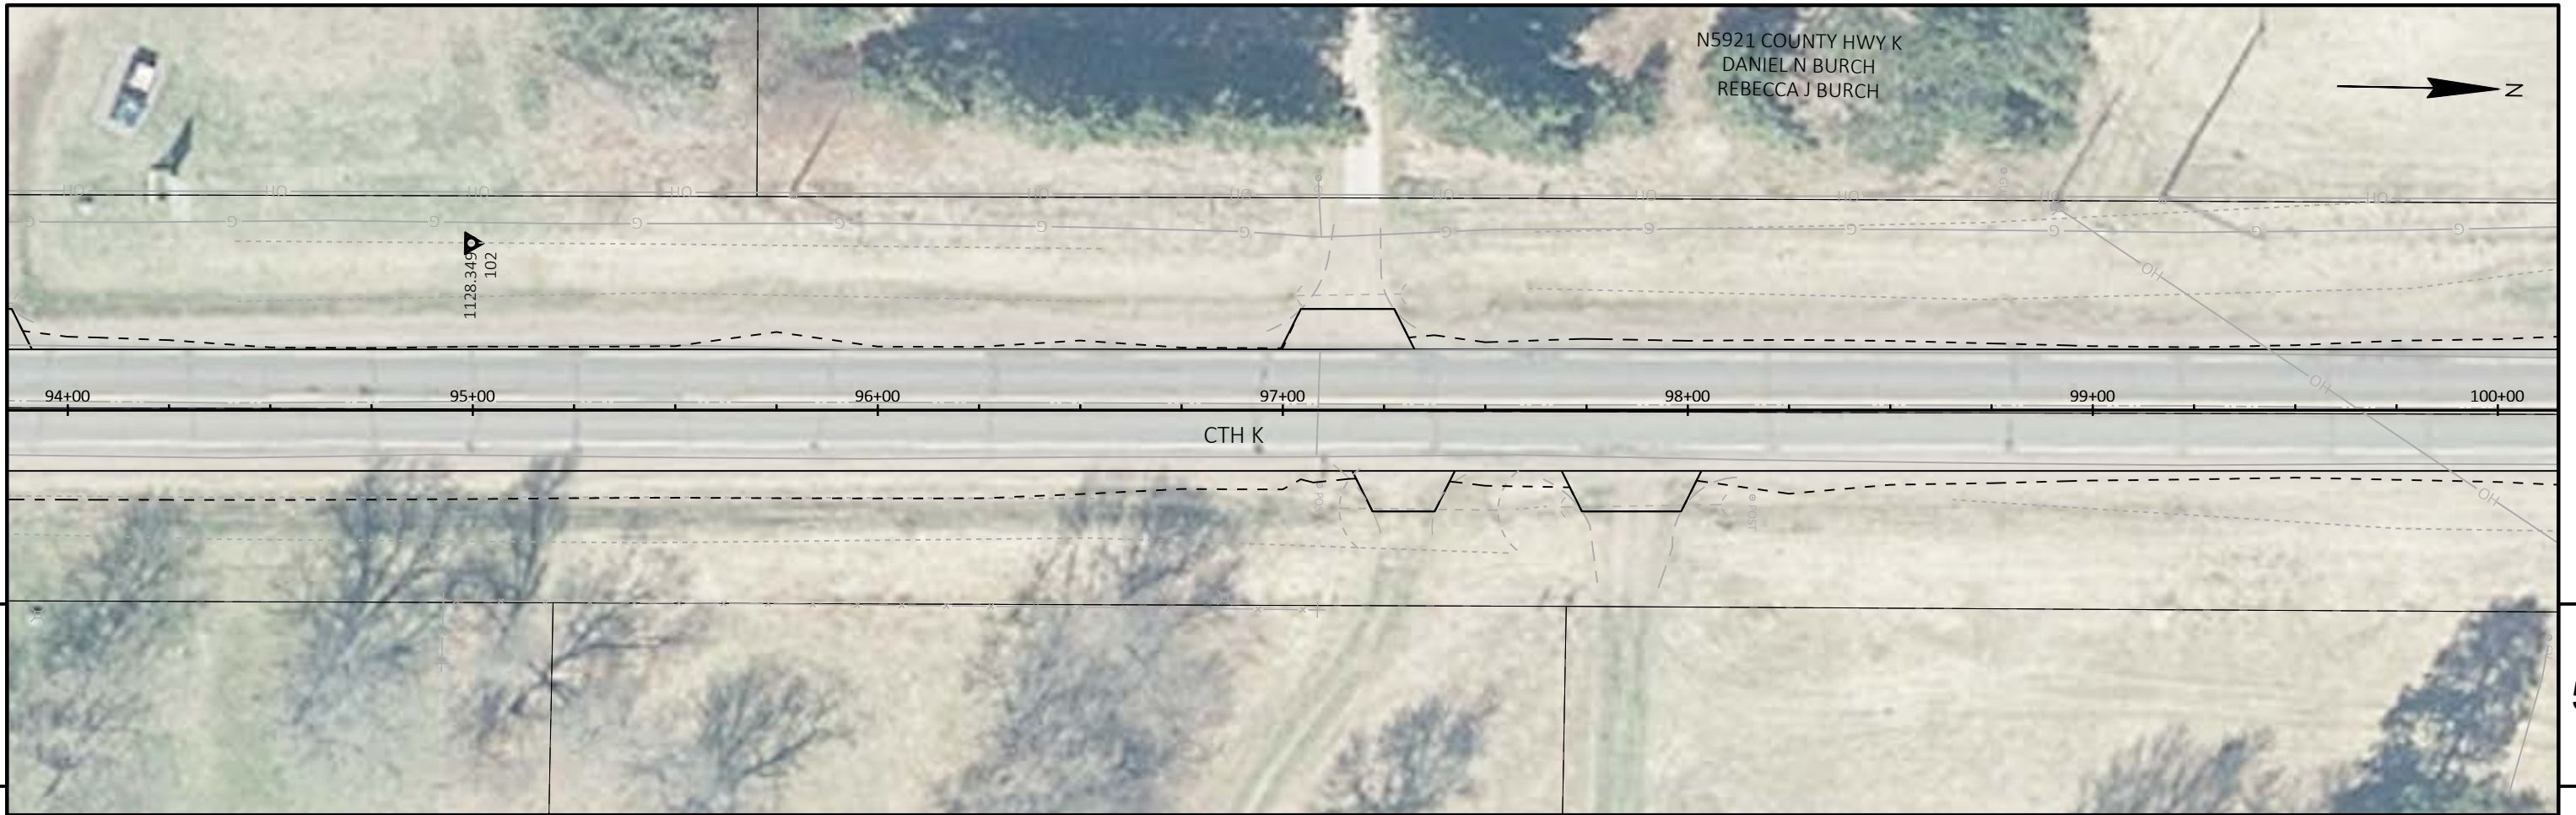



PROJECT NO: 8800-00-70	HWY: CTH K	COUNTY: WASHBURN	PLAN AND PROFILE: CTH K	SHEET	E
------------------------	------------	------------------	-------------------------	-------	----------

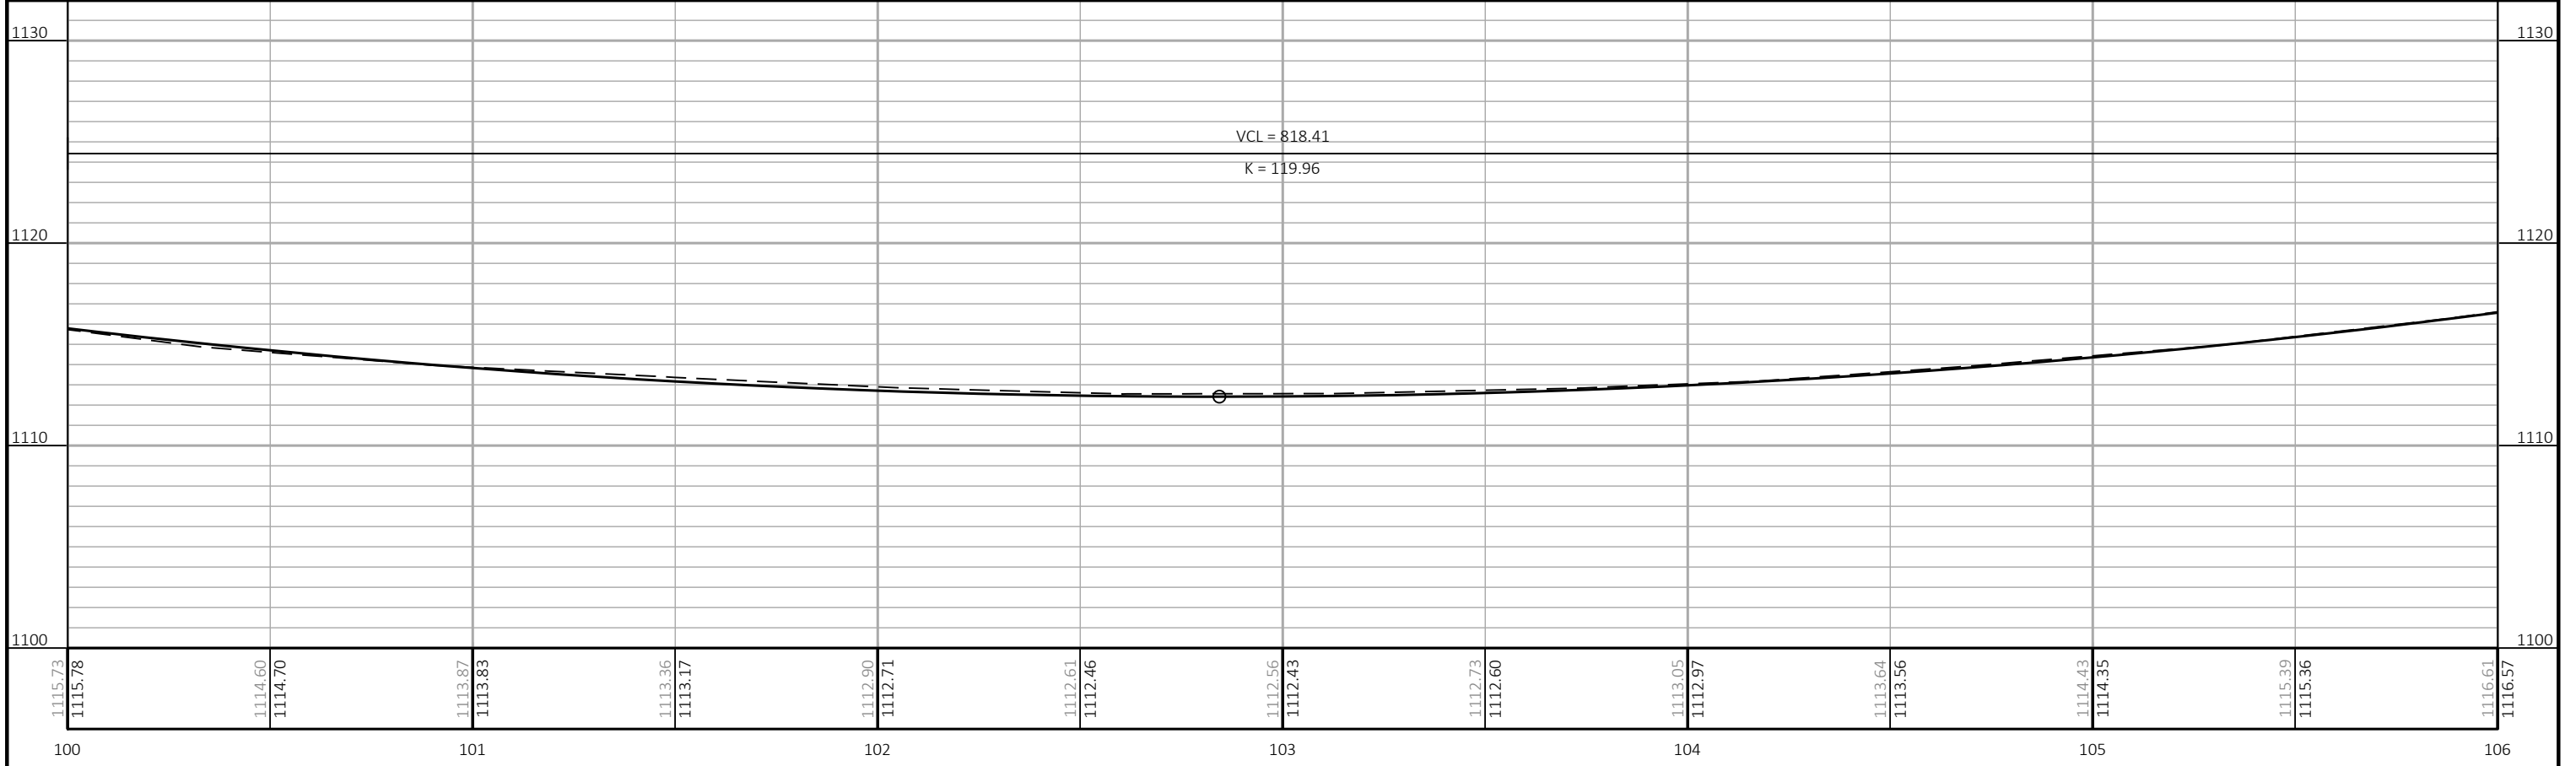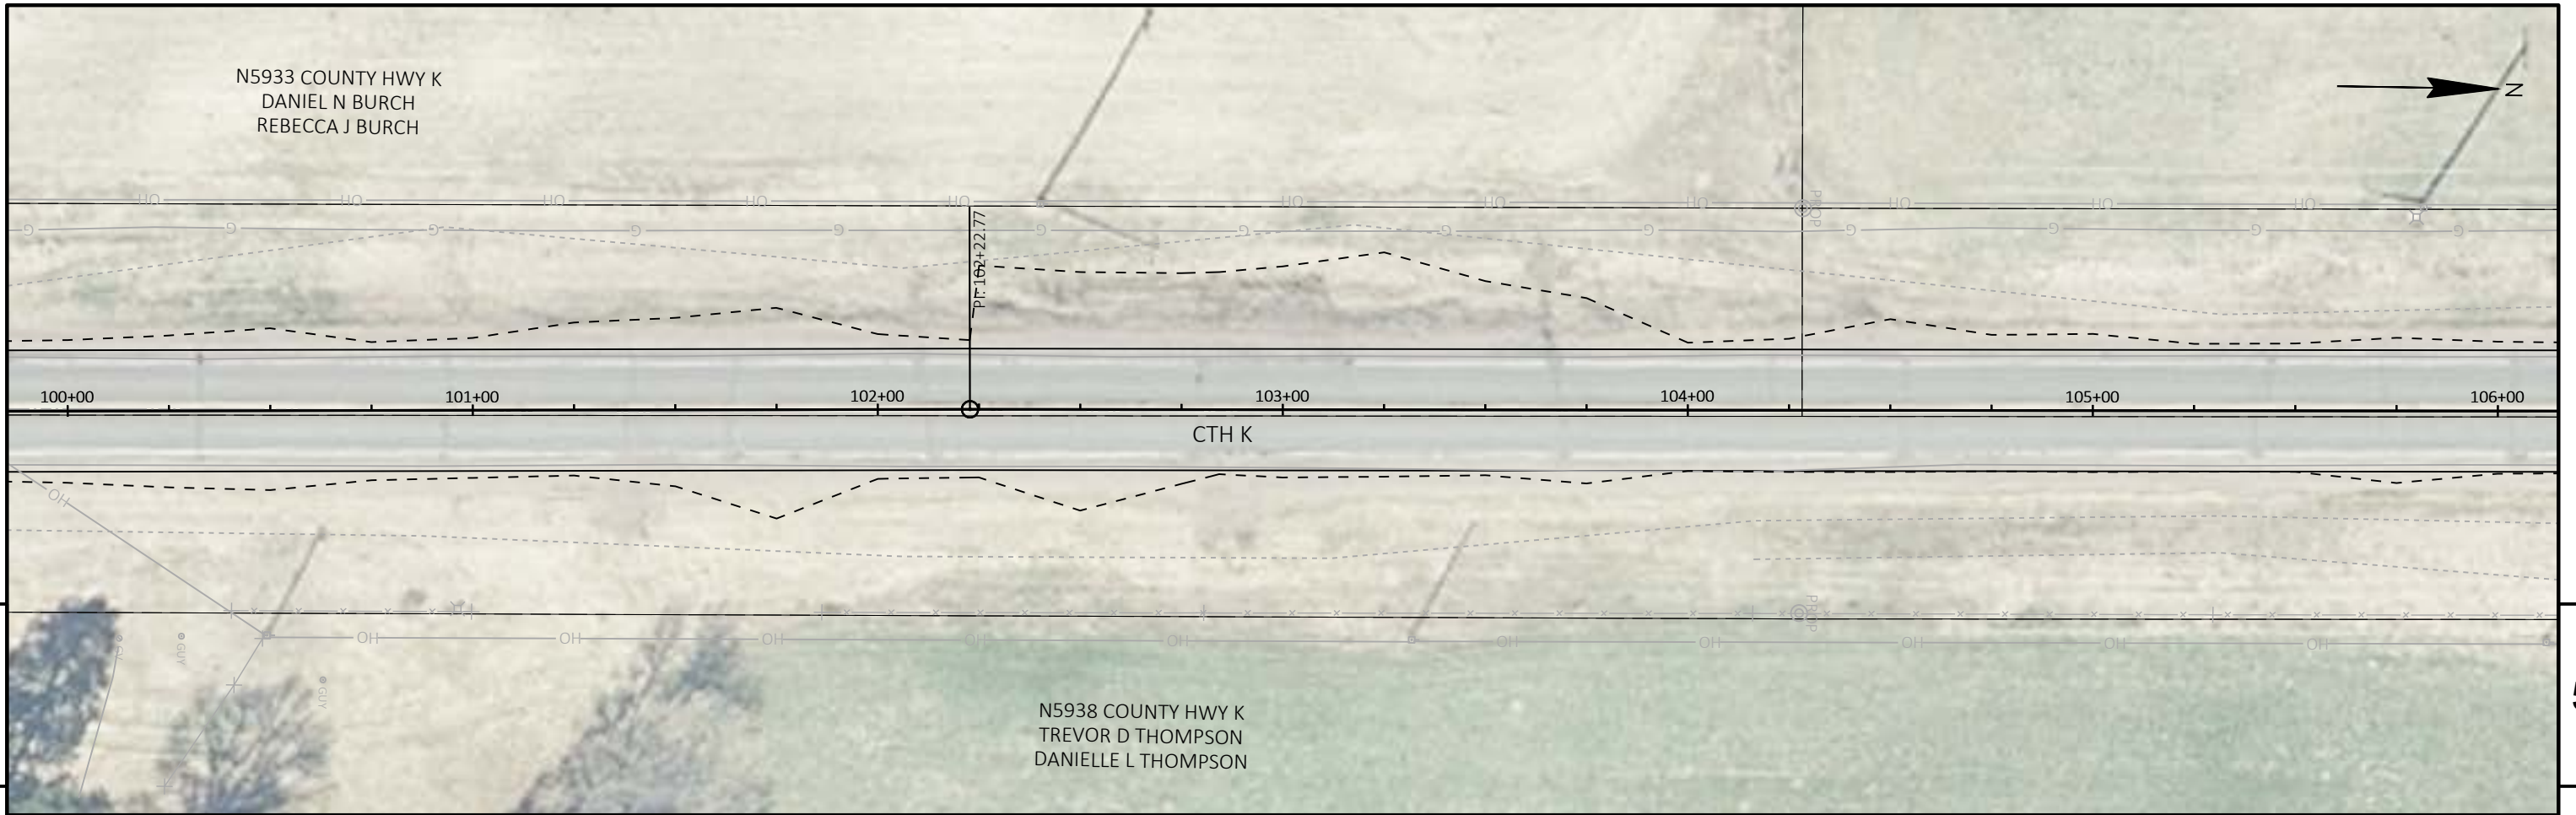



PROJECT NO: 8800-00-70 HWY: CTH K COUNTY: WASHBURN PLAN AND PROFILE: CTH K SHEET: E

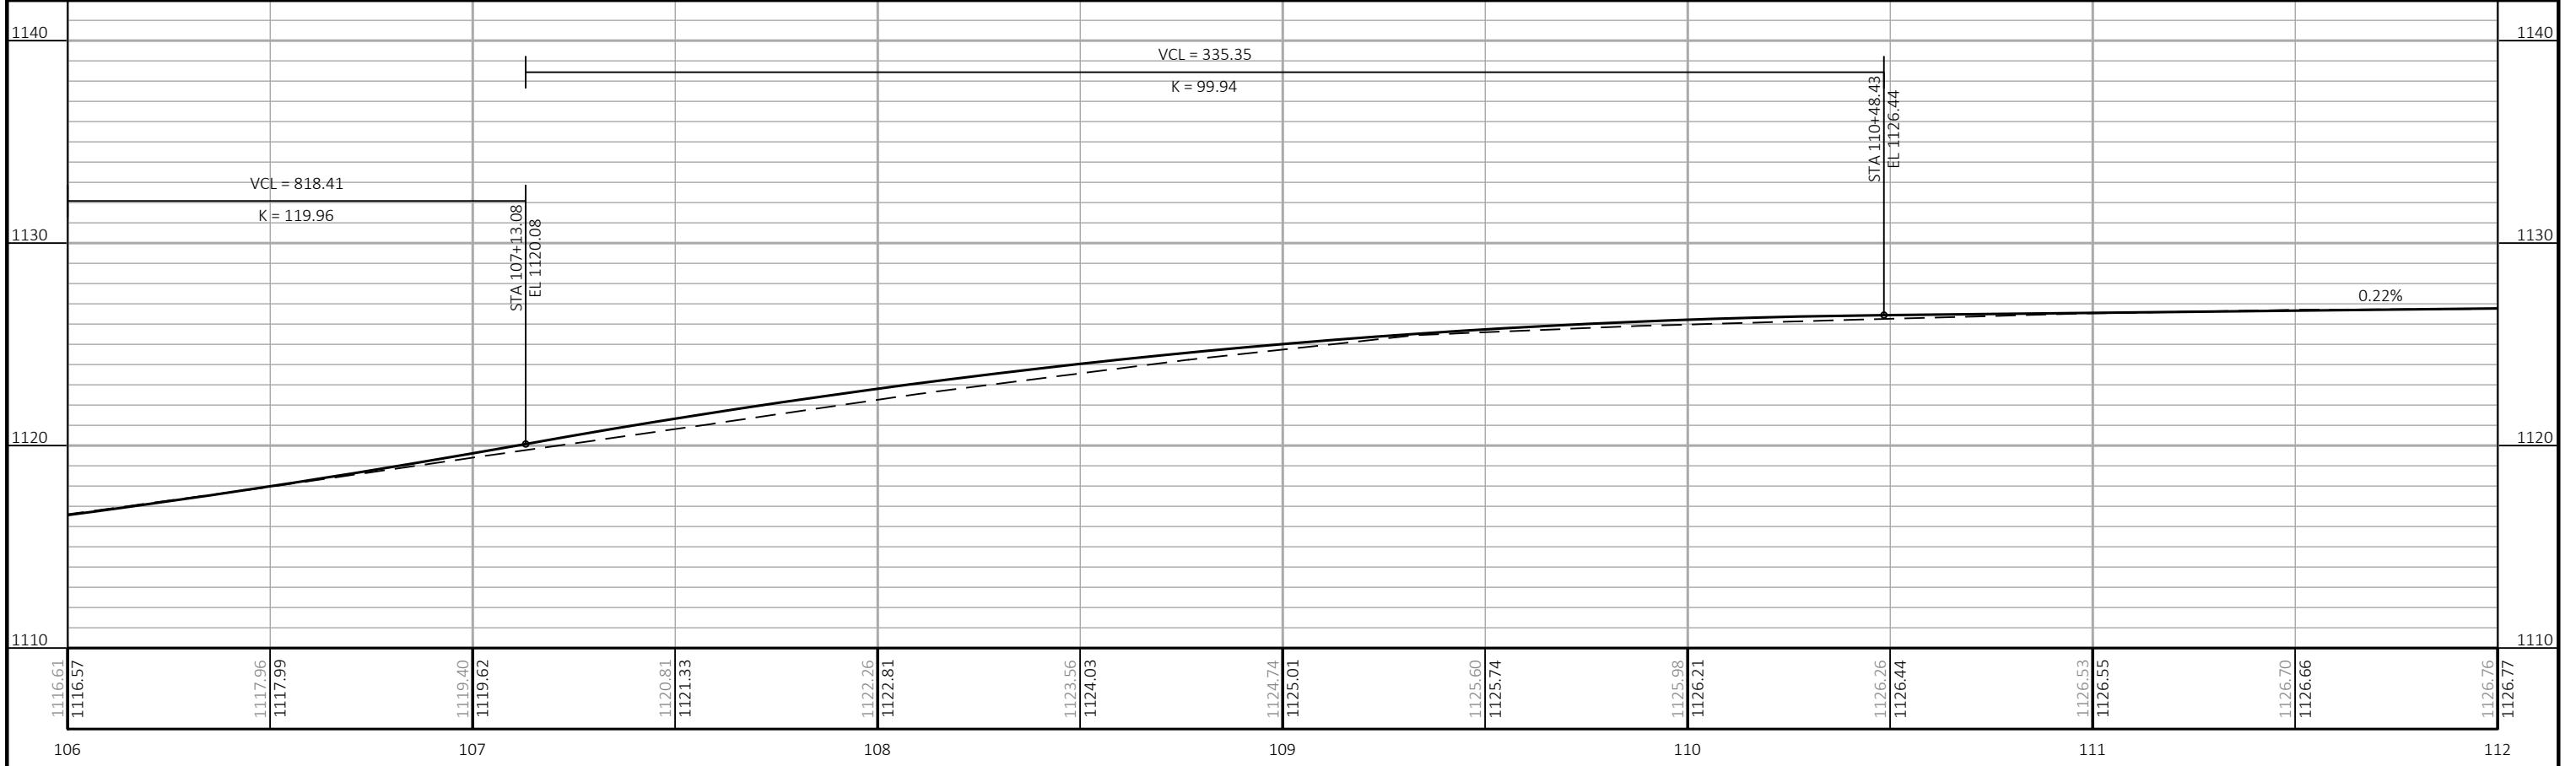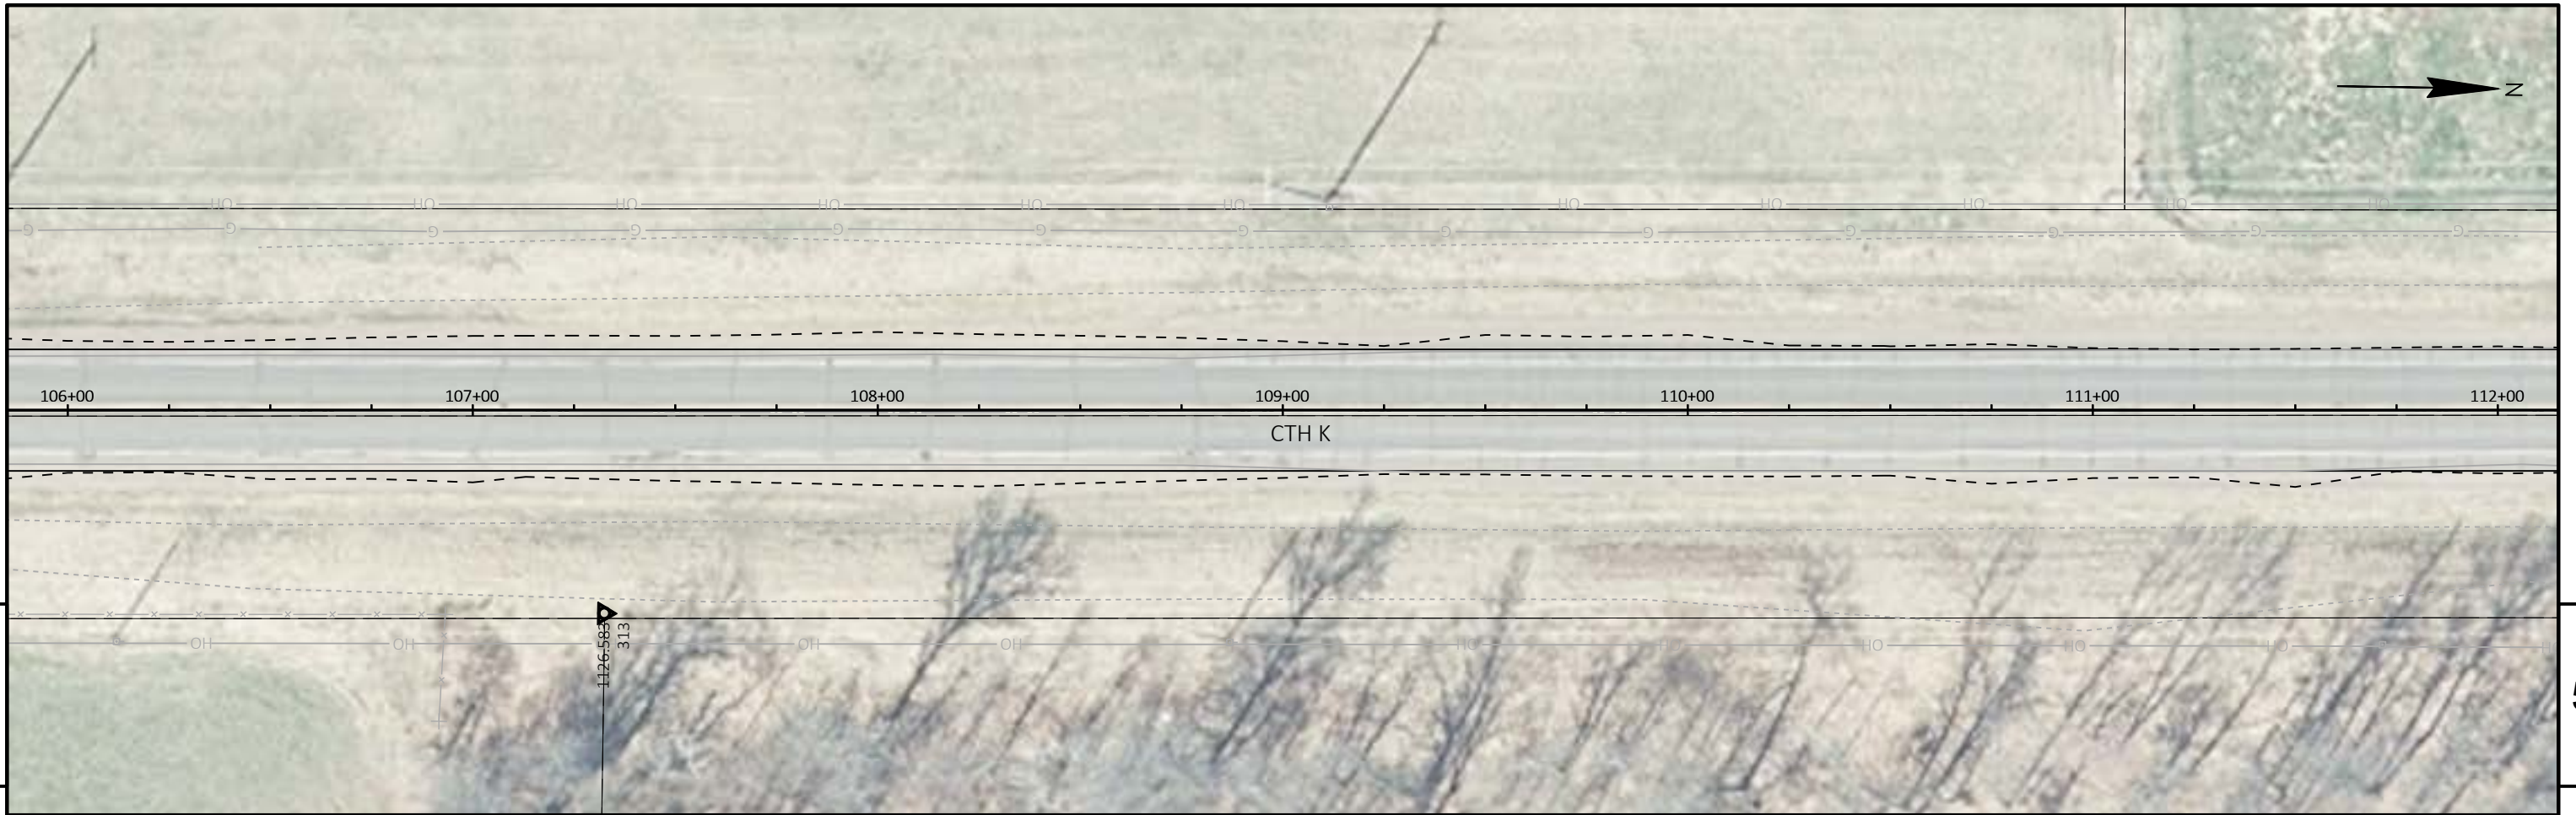

PROJECT NO: 8800-00-70 HWY: CTH K COUNTY: WASHBURN PLAN AND PROFILE: CTH K SHEET 5

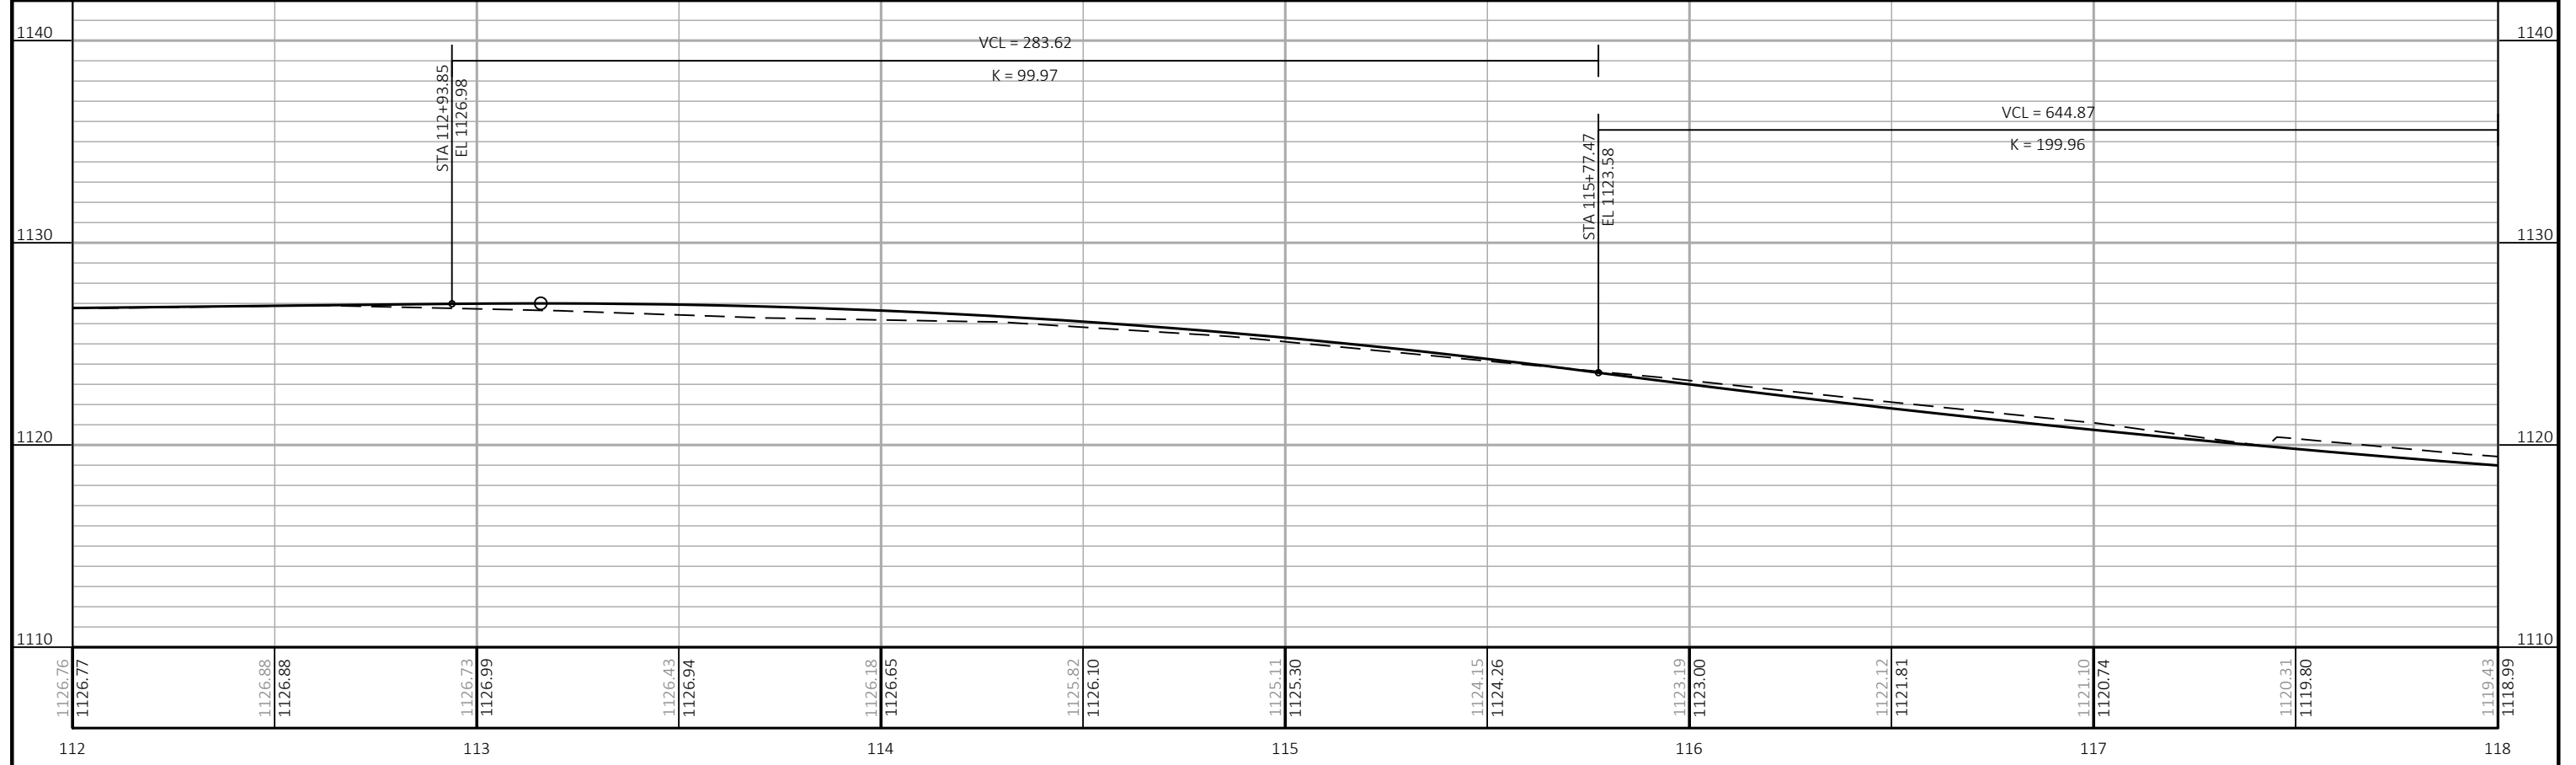
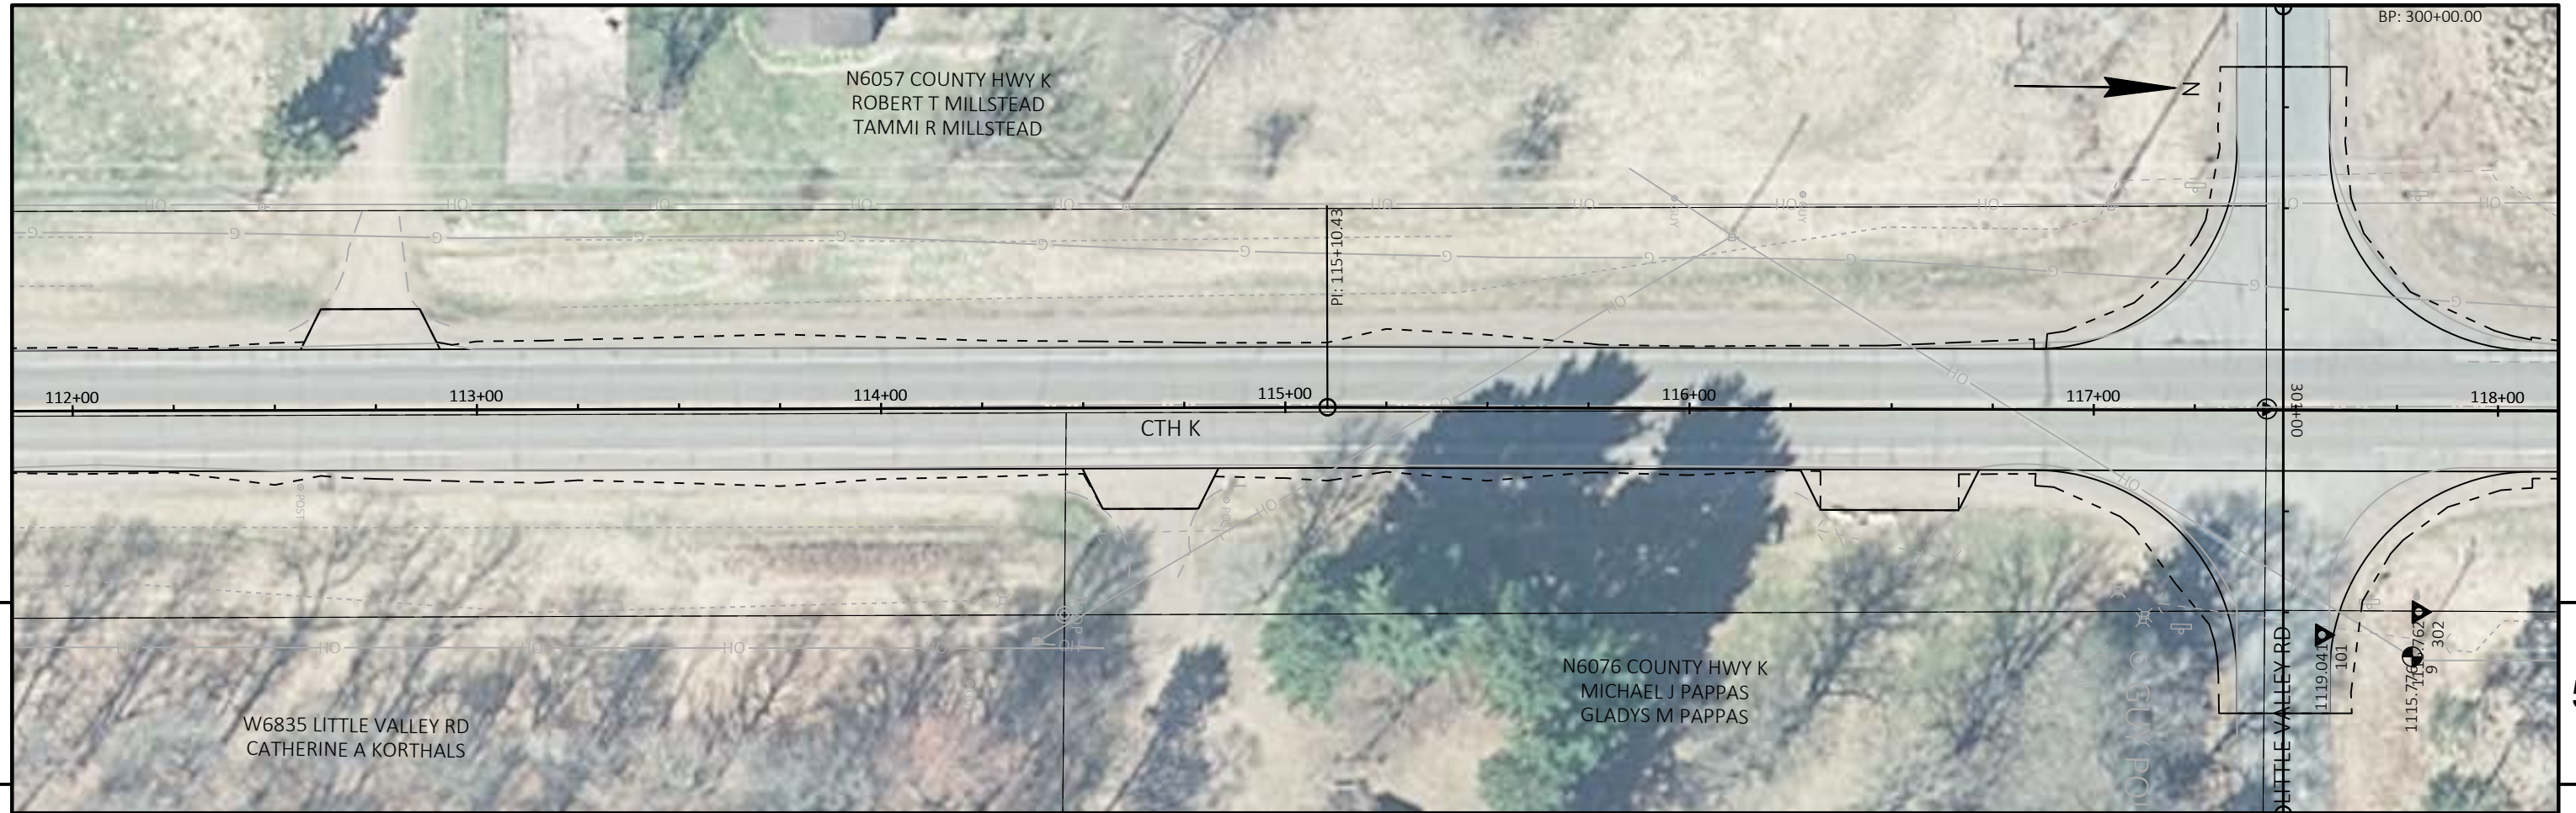


PROJECT NO:	8800-00-70	HWY:	CTH K	COUNTY:	WASHBURN	PLAN AND PROFILE:	CTH K	SHEET	E
-------------	------------	------	-------	---------	----------	-------------------	-------	-------	----------

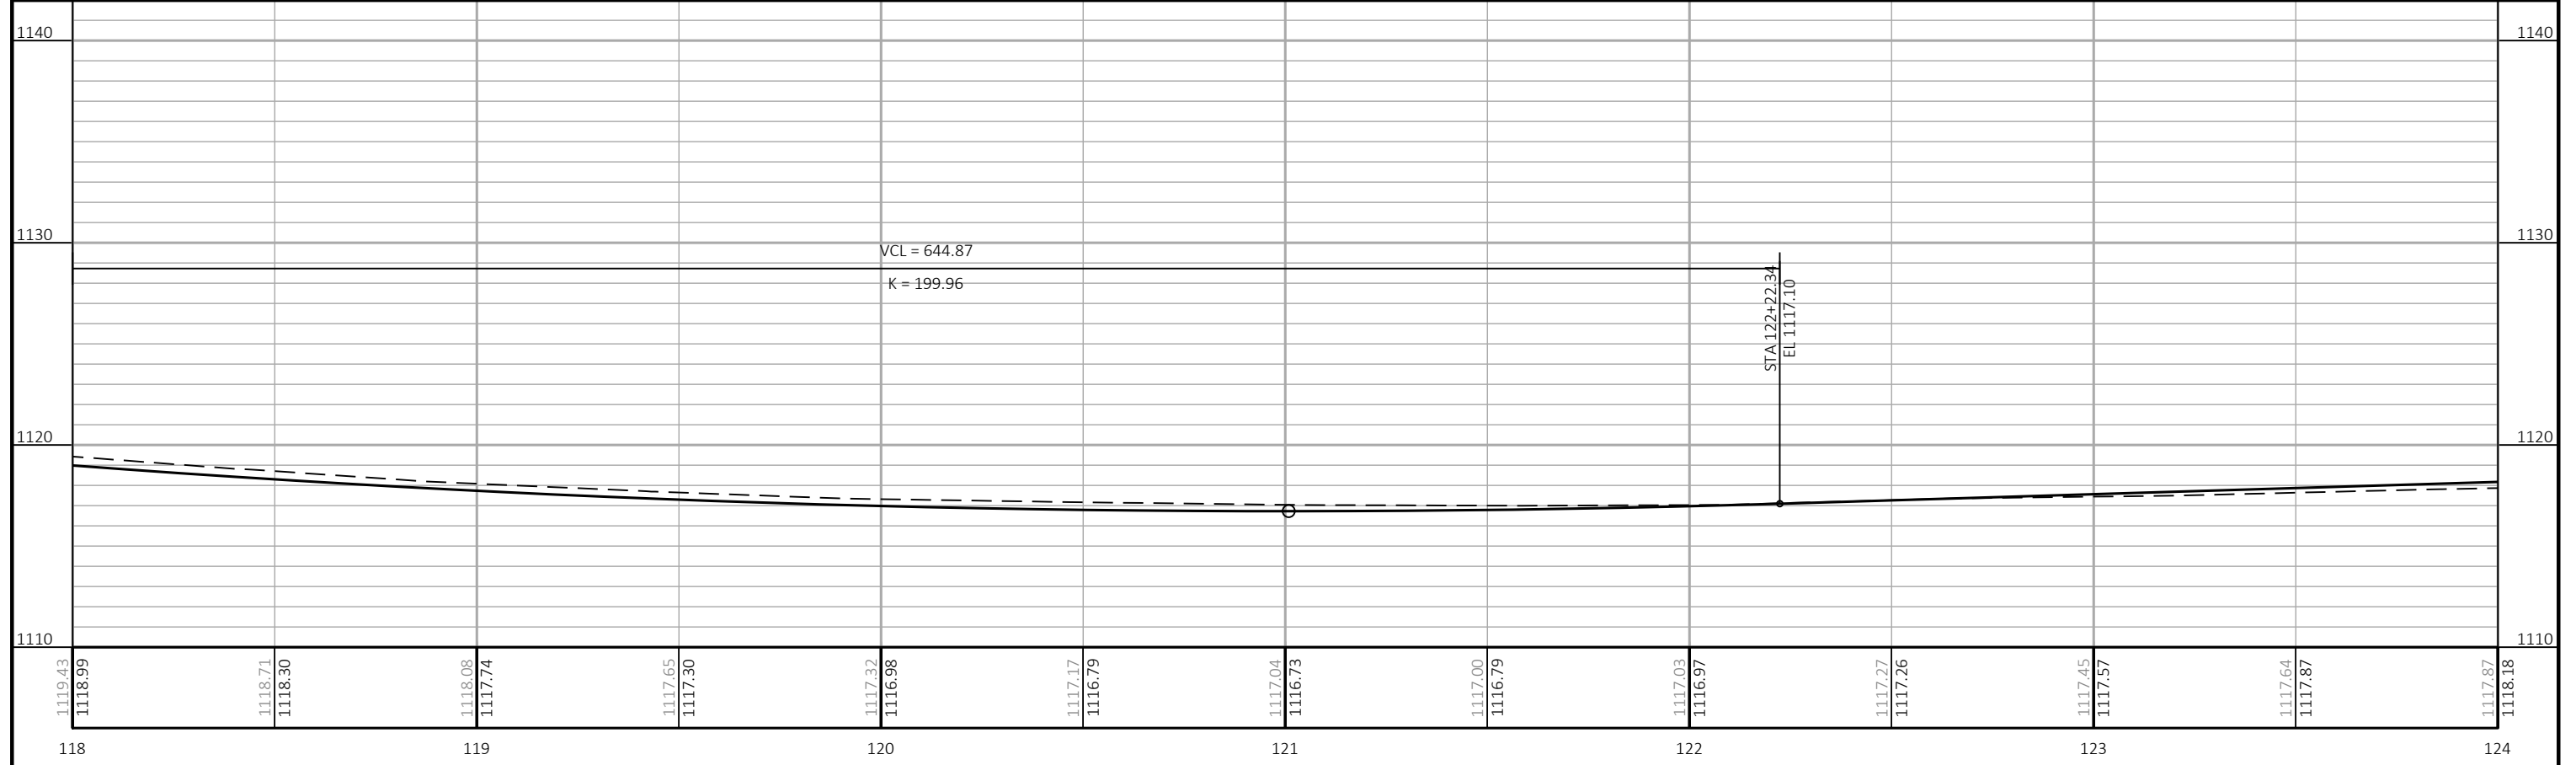
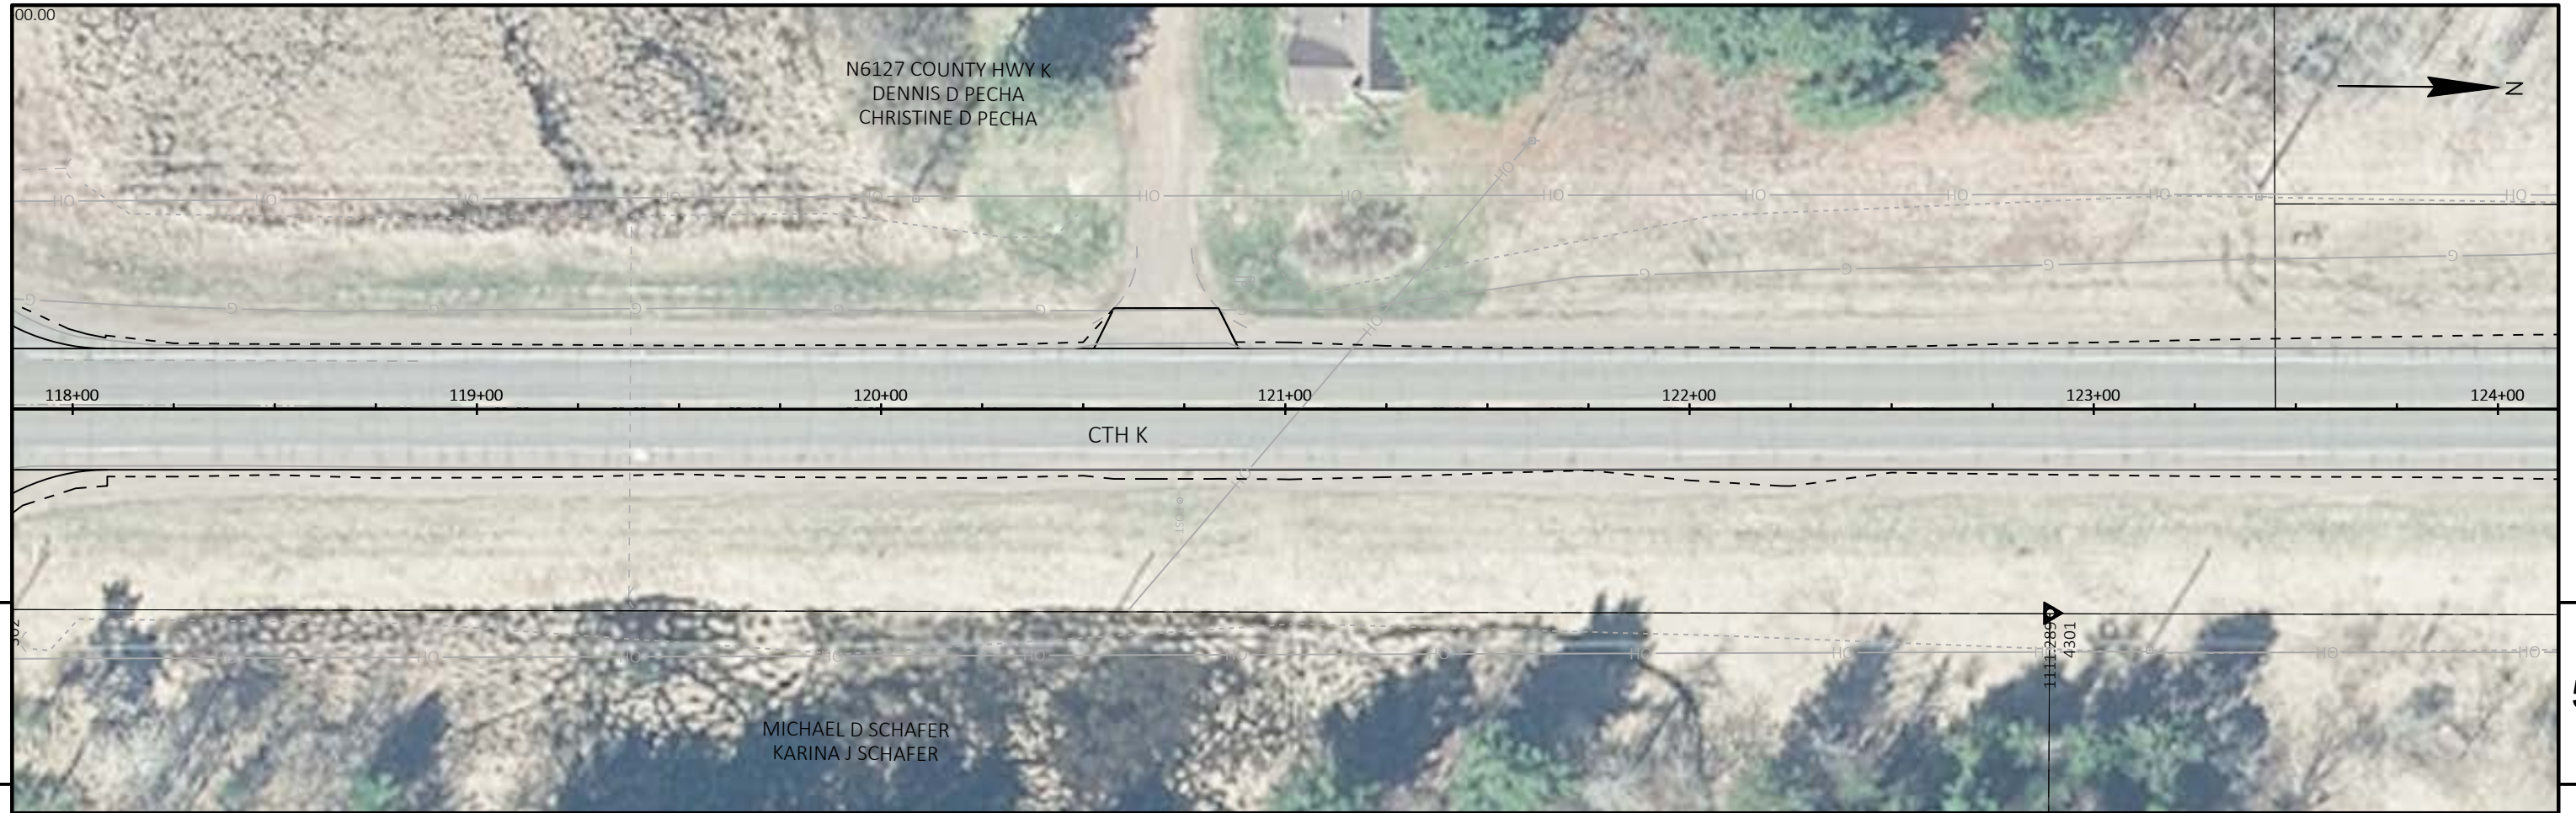


1119.43	1118.99	1118.71	1118.30	1118.08	1117.74	1117.65	1117.30	1117.32	1116.98	1117.17	1116.79	1117.04	1116.73	1117.00	1116.79	1117.03	1116.97	1117.27	1117.26	1117.45	1117.57	1117.64	1117.87	1117.87	1118.18
118				119				120				121				122				123				124	

PROJECT NO: 8800-00-70 HWY: CTH K COUNTY: WASHBURN PLAN AND PROFILE: CTH K SHEET: E

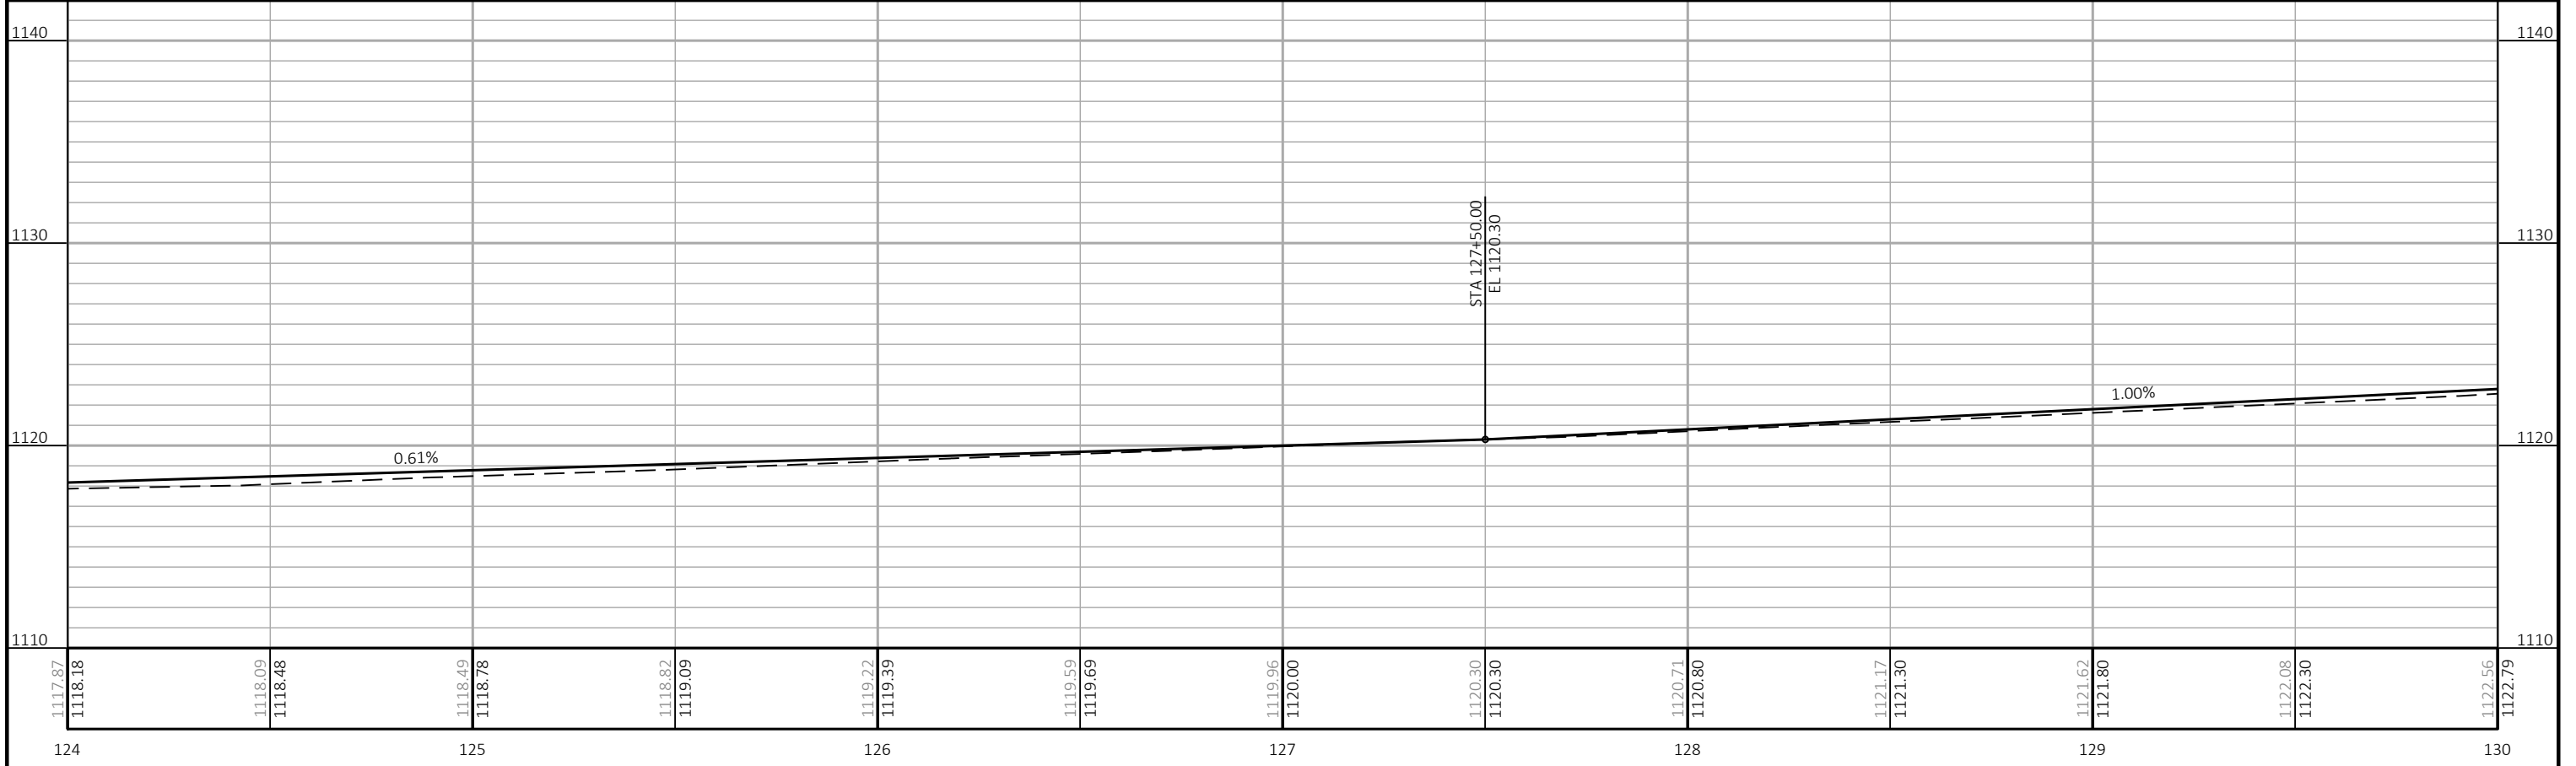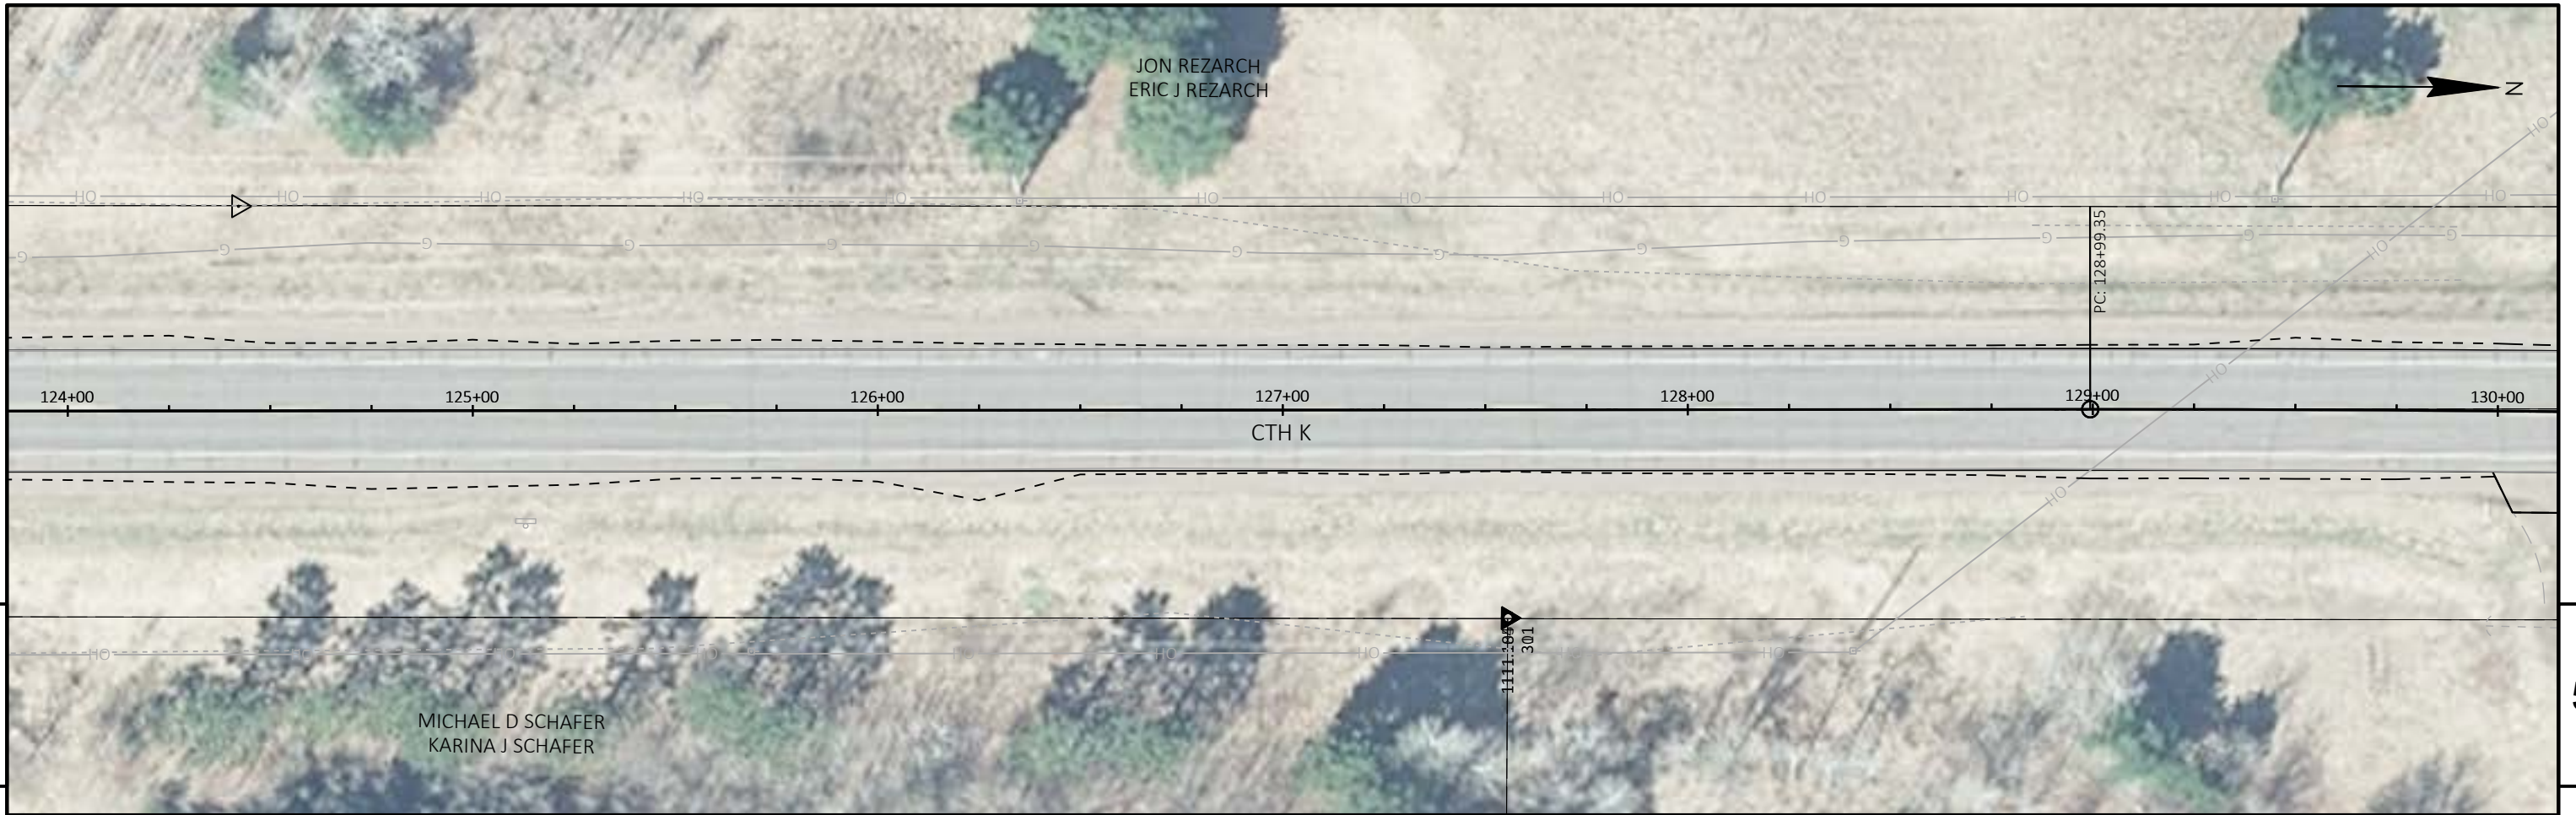

PROJECT NO: 8800-00-70 HWY: CTH K COUNTY: WASHBURN PLAN AND PROFILE: CTH K SHEET: E

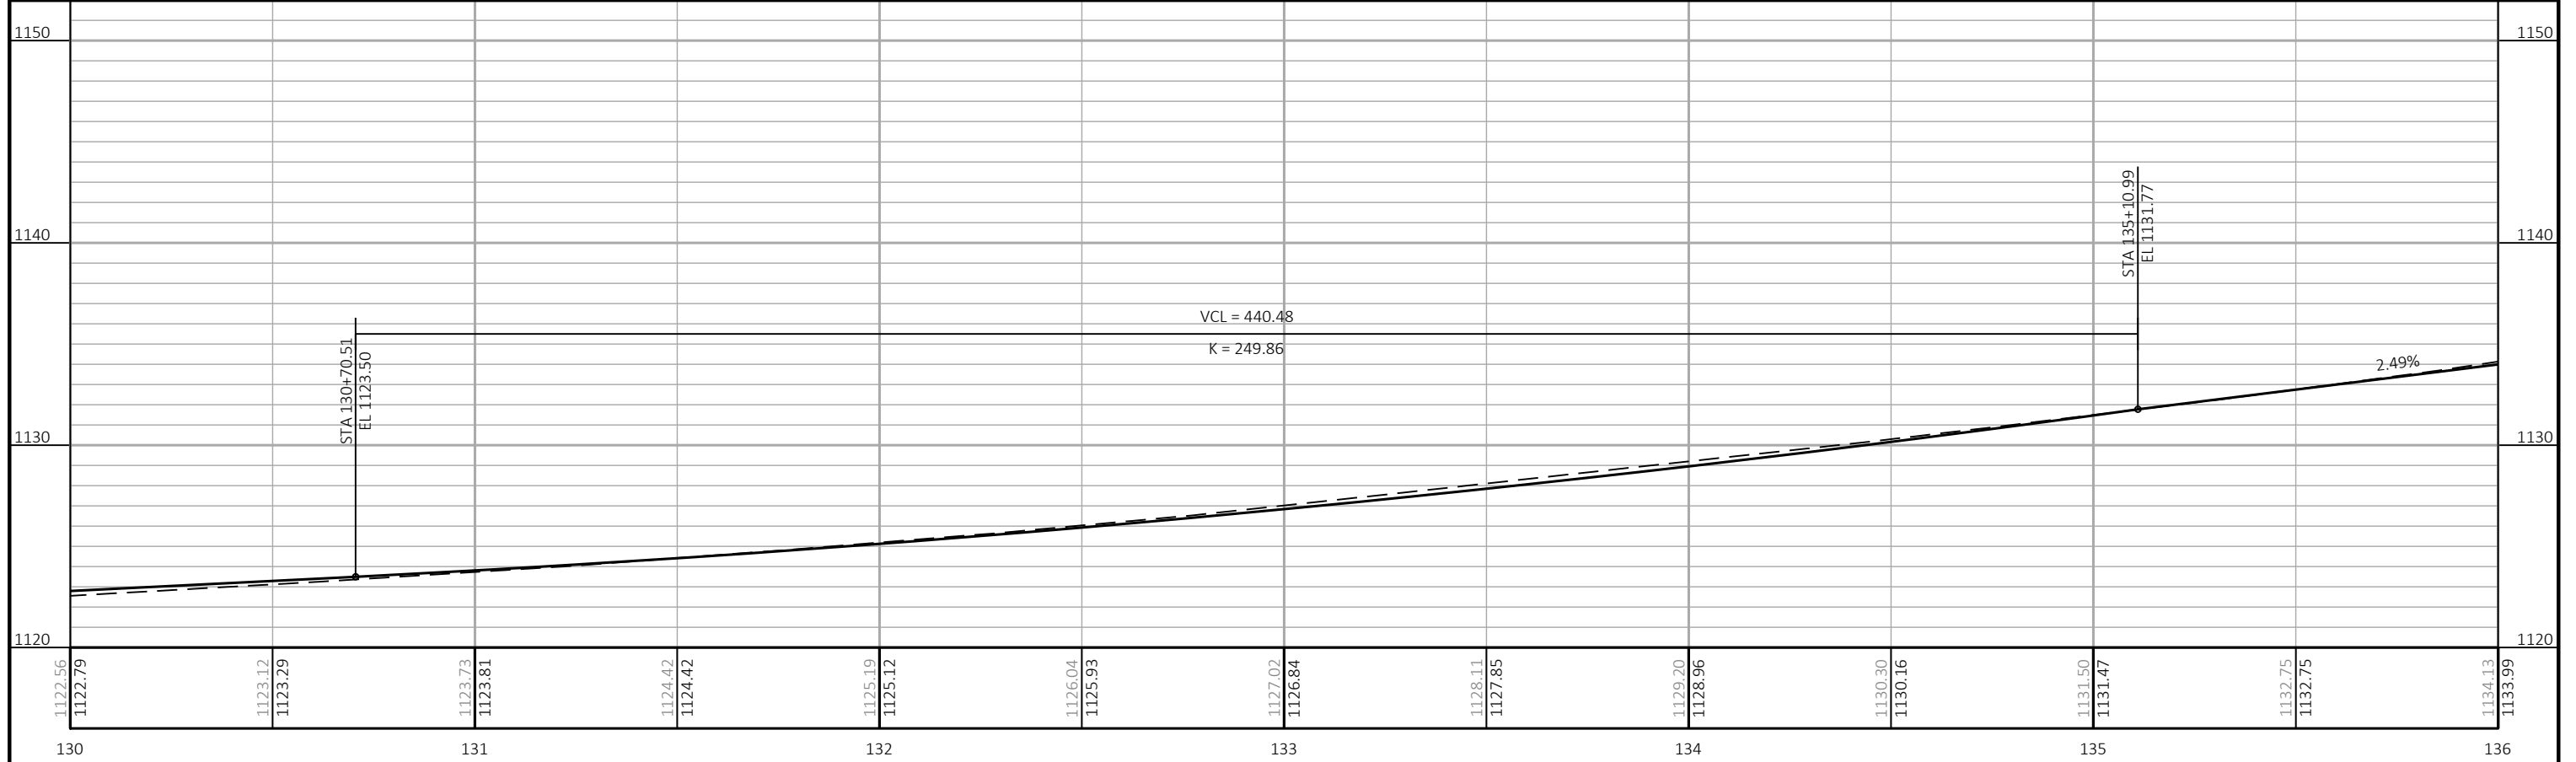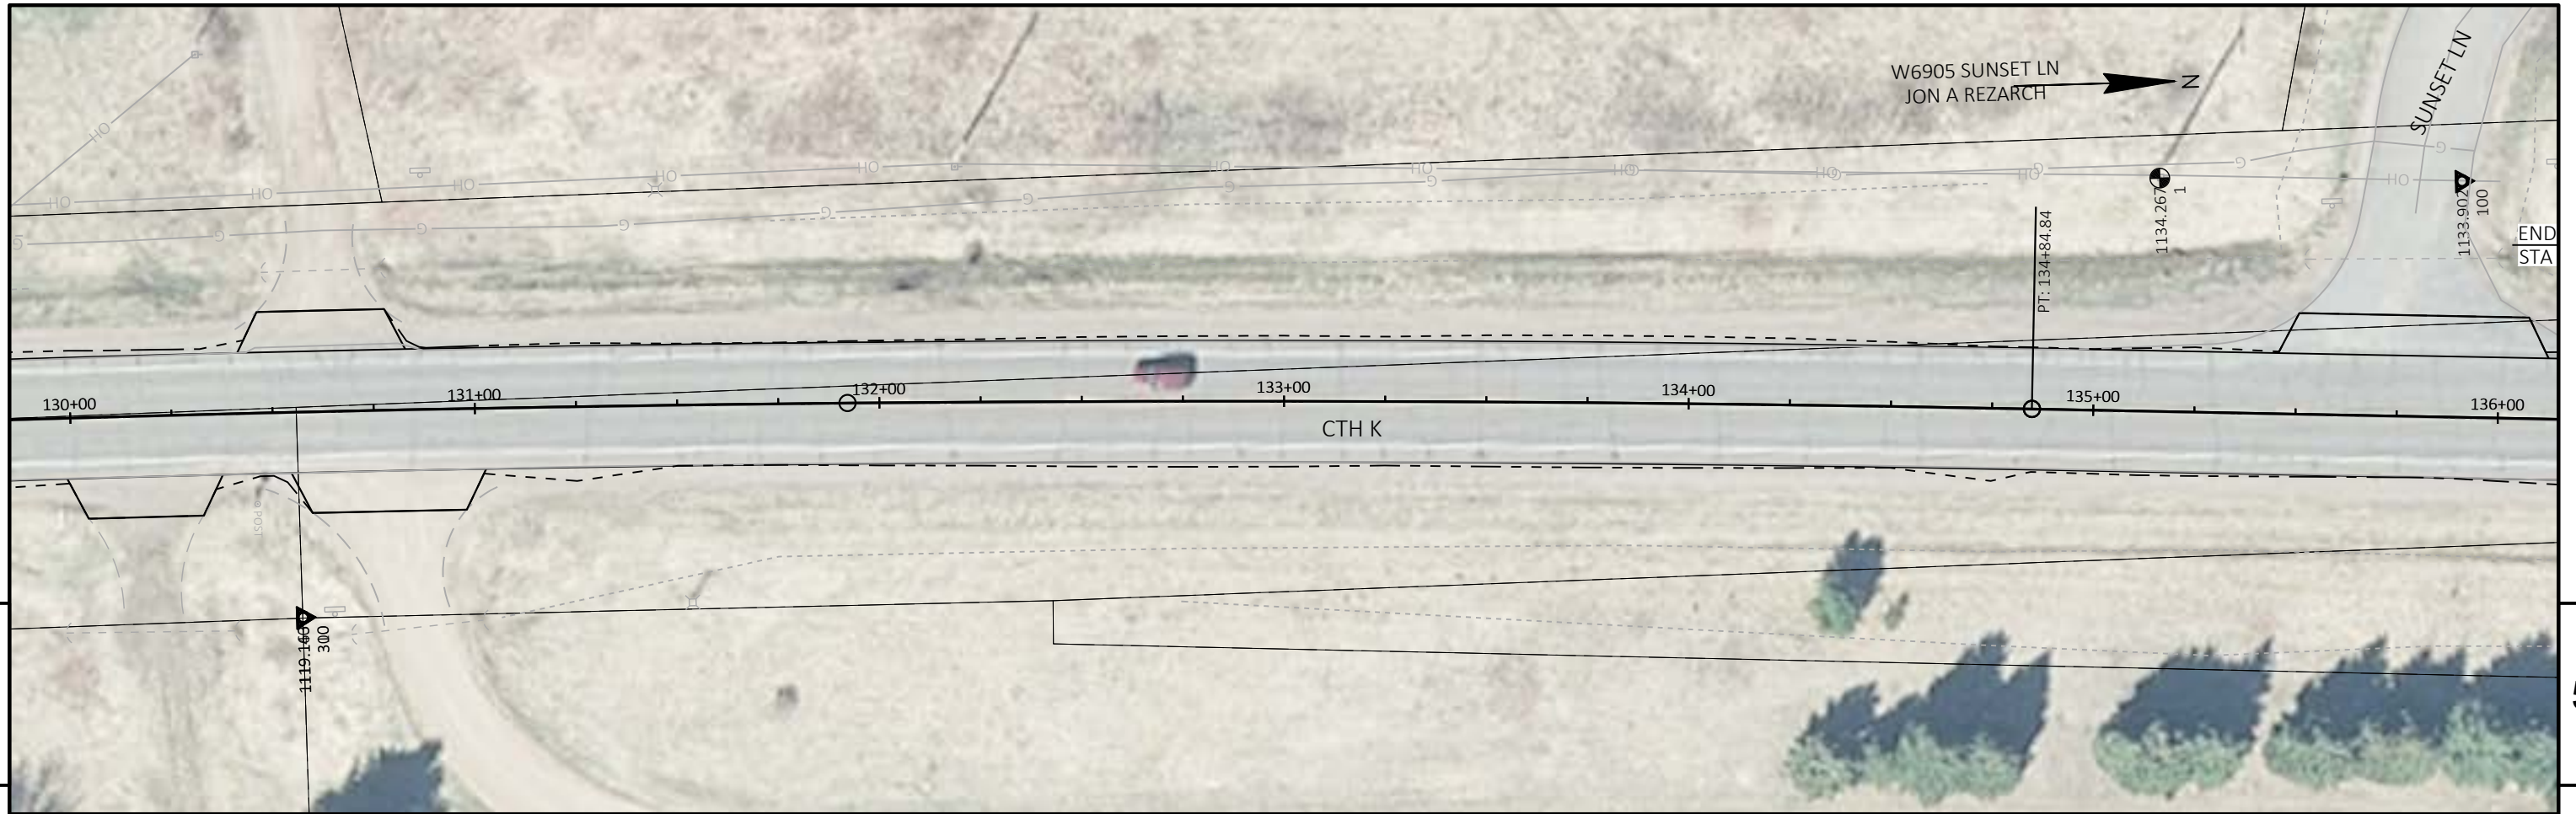


PROJECT NO: 8800-00-70	HWY: CTH K	COUNTY: WASHBURN	PLAN AND PROFILE: CTH K	SHEET	E
------------------------	------------	------------------	-------------------------	-------	----------



5

5

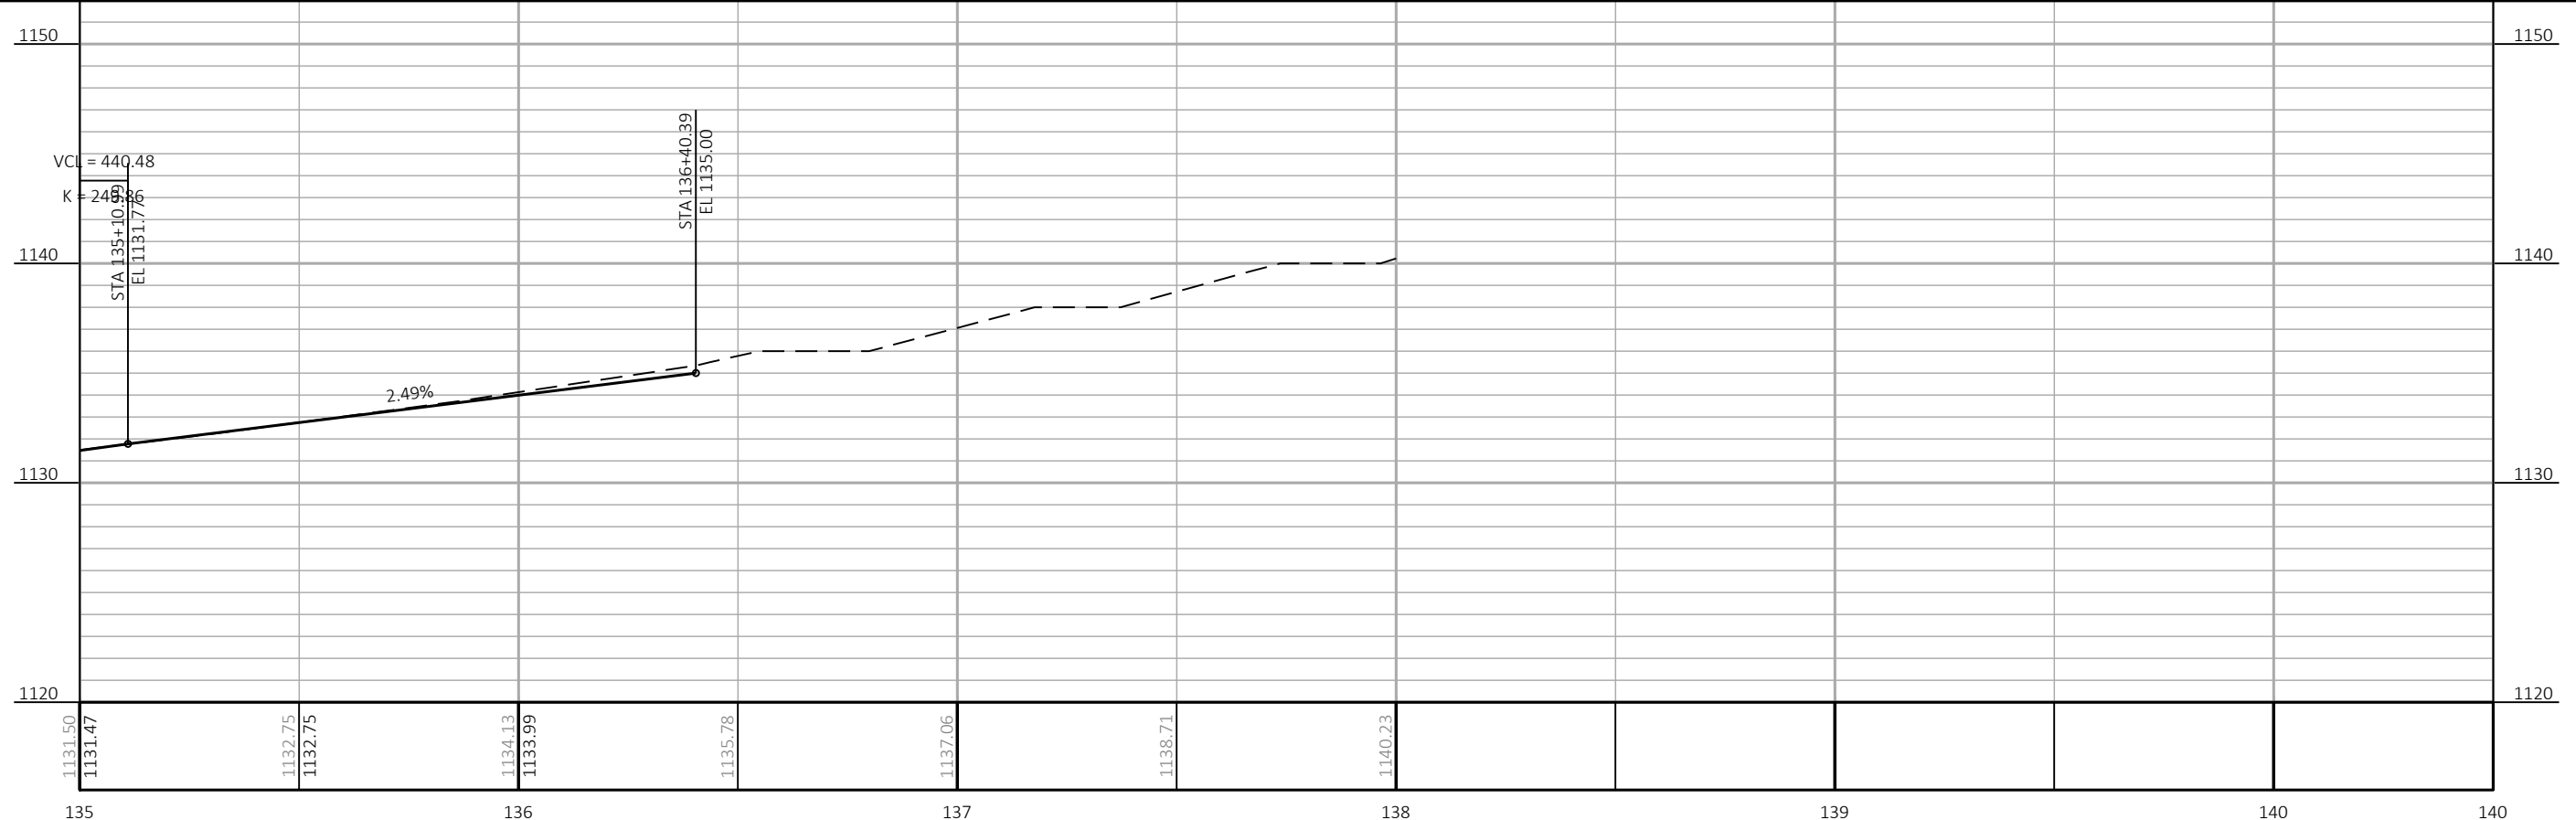

PROJECT NO: 8800-00-70	HWY: CTH K	COUNTY: WASHBURN	PLAN AND PROFILE: CTH K	SHEET	E
------------------------	------------	------------------	-------------------------	-------	----------